


Mural does not need to take up entire space, but should be somewhere in this area.

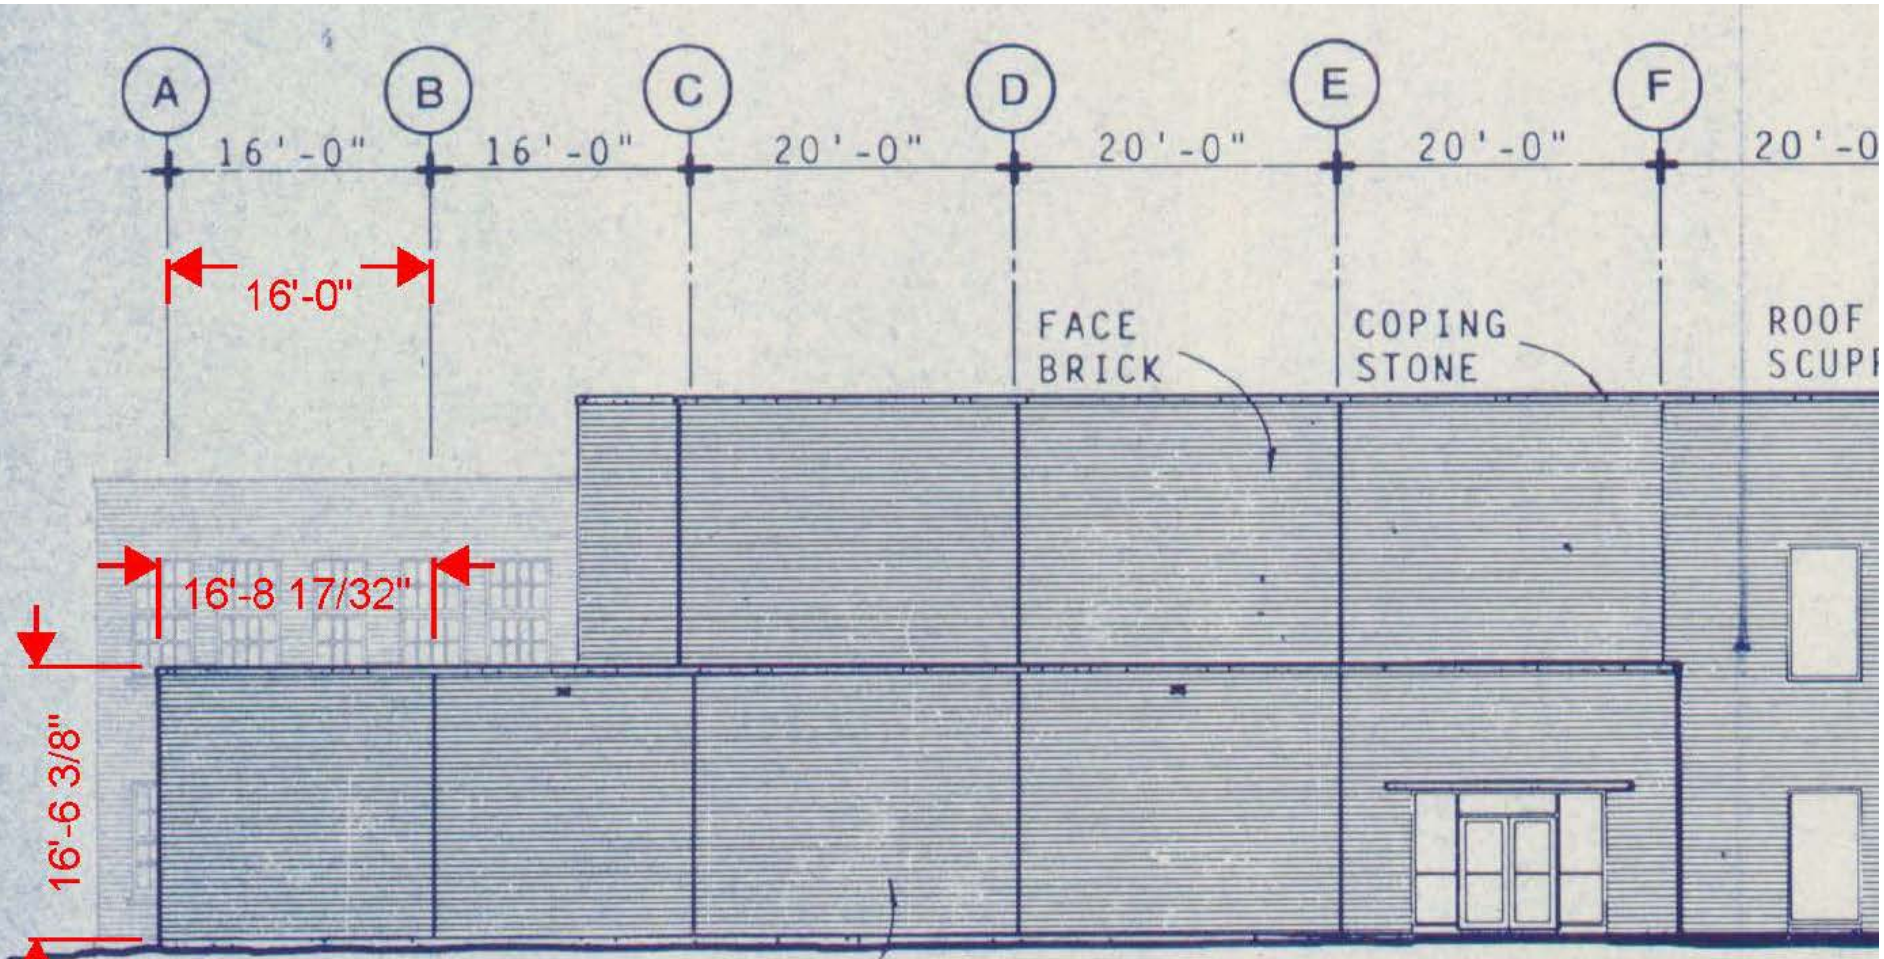


FACE BRICK

COPING STONE

ROOF SCUPI

FACE BRICK

C EAST ELEVATION
 SCALE: 1/16" = 1'-0"

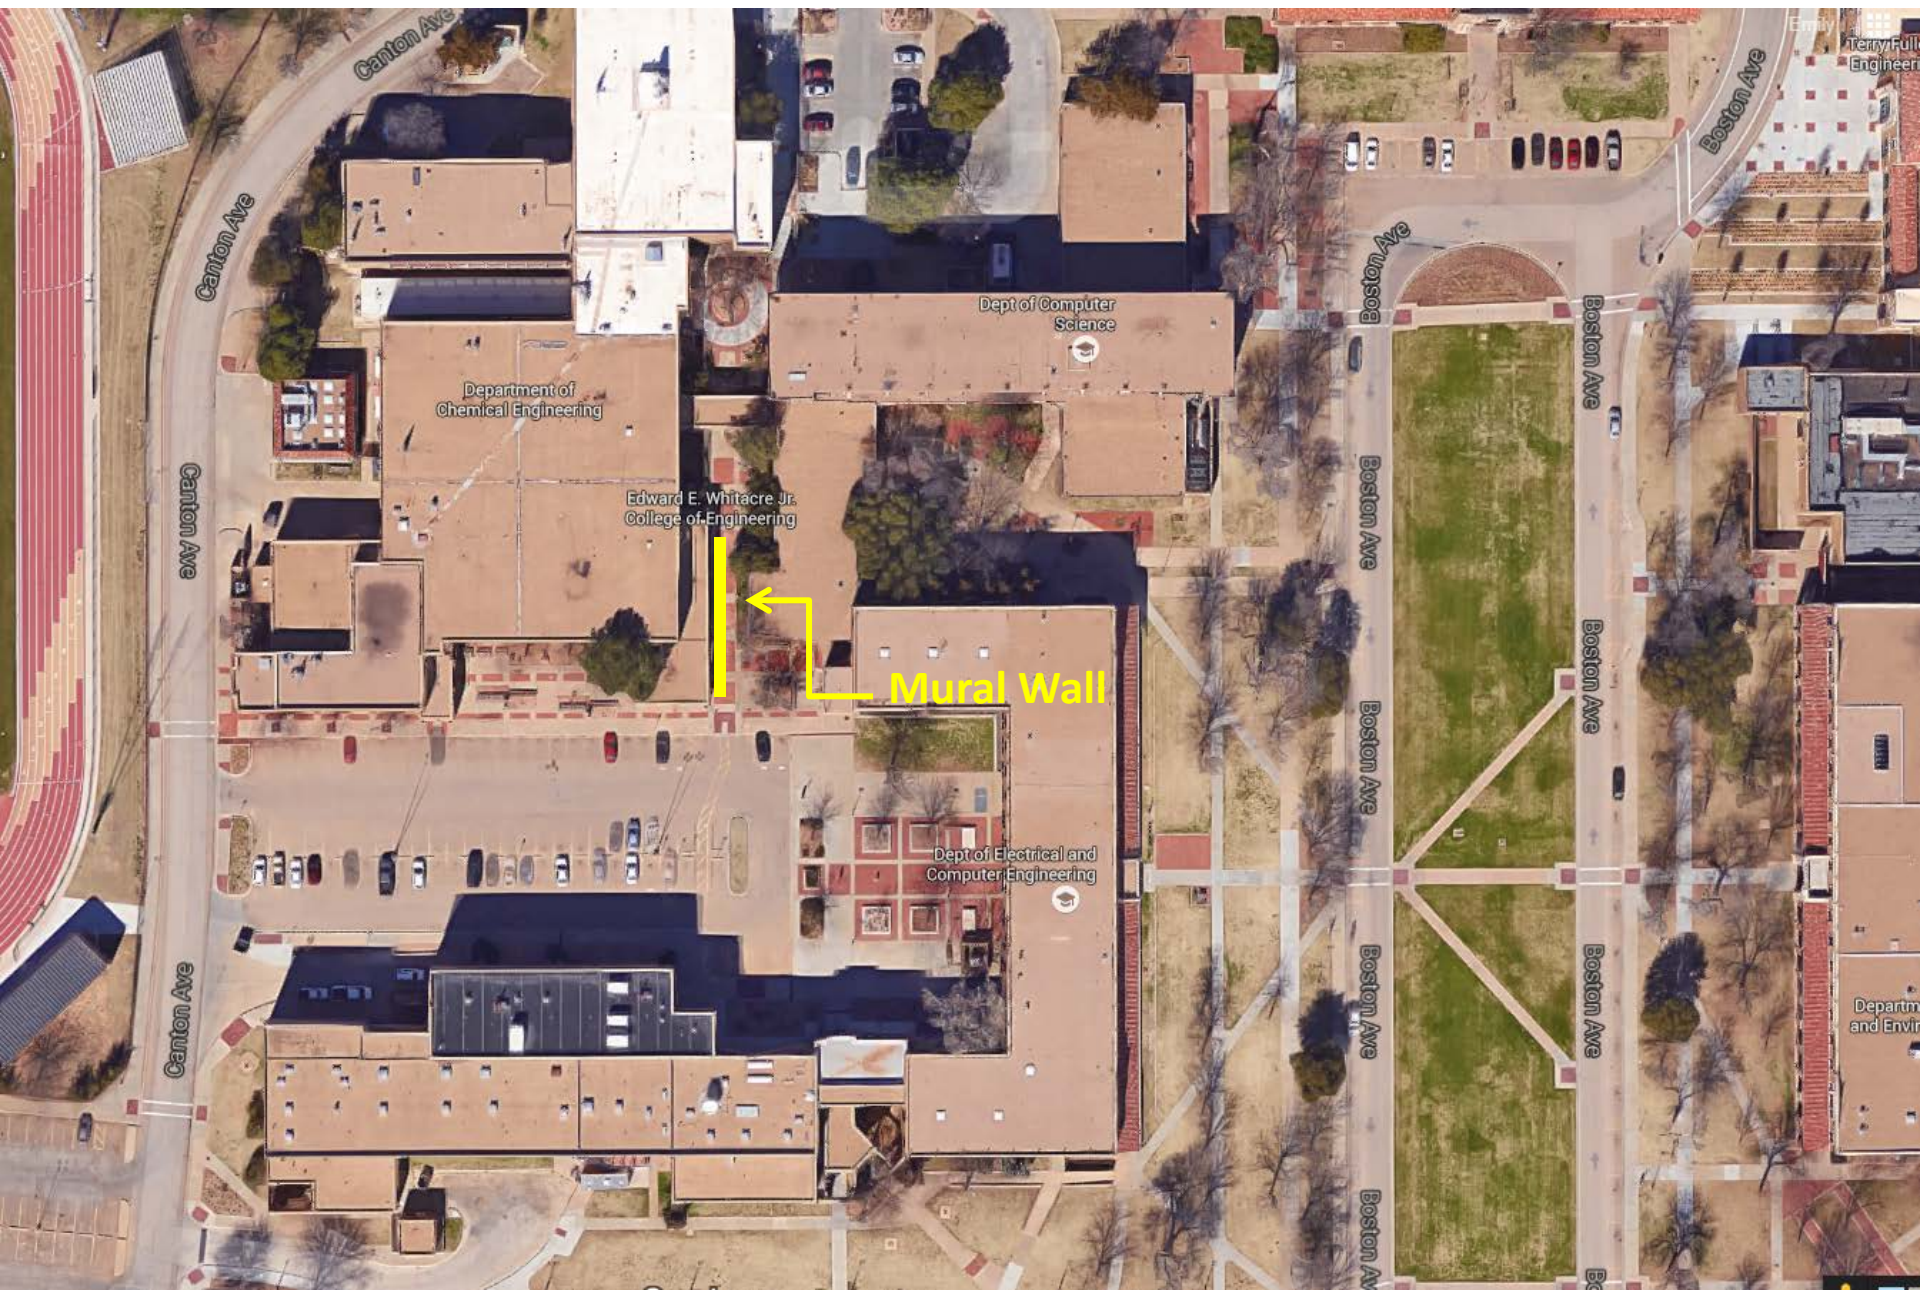

Canton Ave

Boston Ave

Canton Ave

Dept of Computer Science

Department of Chemical Engineering

Edward E. Whitacre Jr. College of Engineering

Mural Wall

Dept of Electrical and Computer Engineering

Boston Ave

Boston Ave

Boston Ave

Boston Ave

Boston Ave

Boston Ave

Boston Ave


Boston Ave

Boston Ave

Canton Ave

Canton Ave

Department and Envir

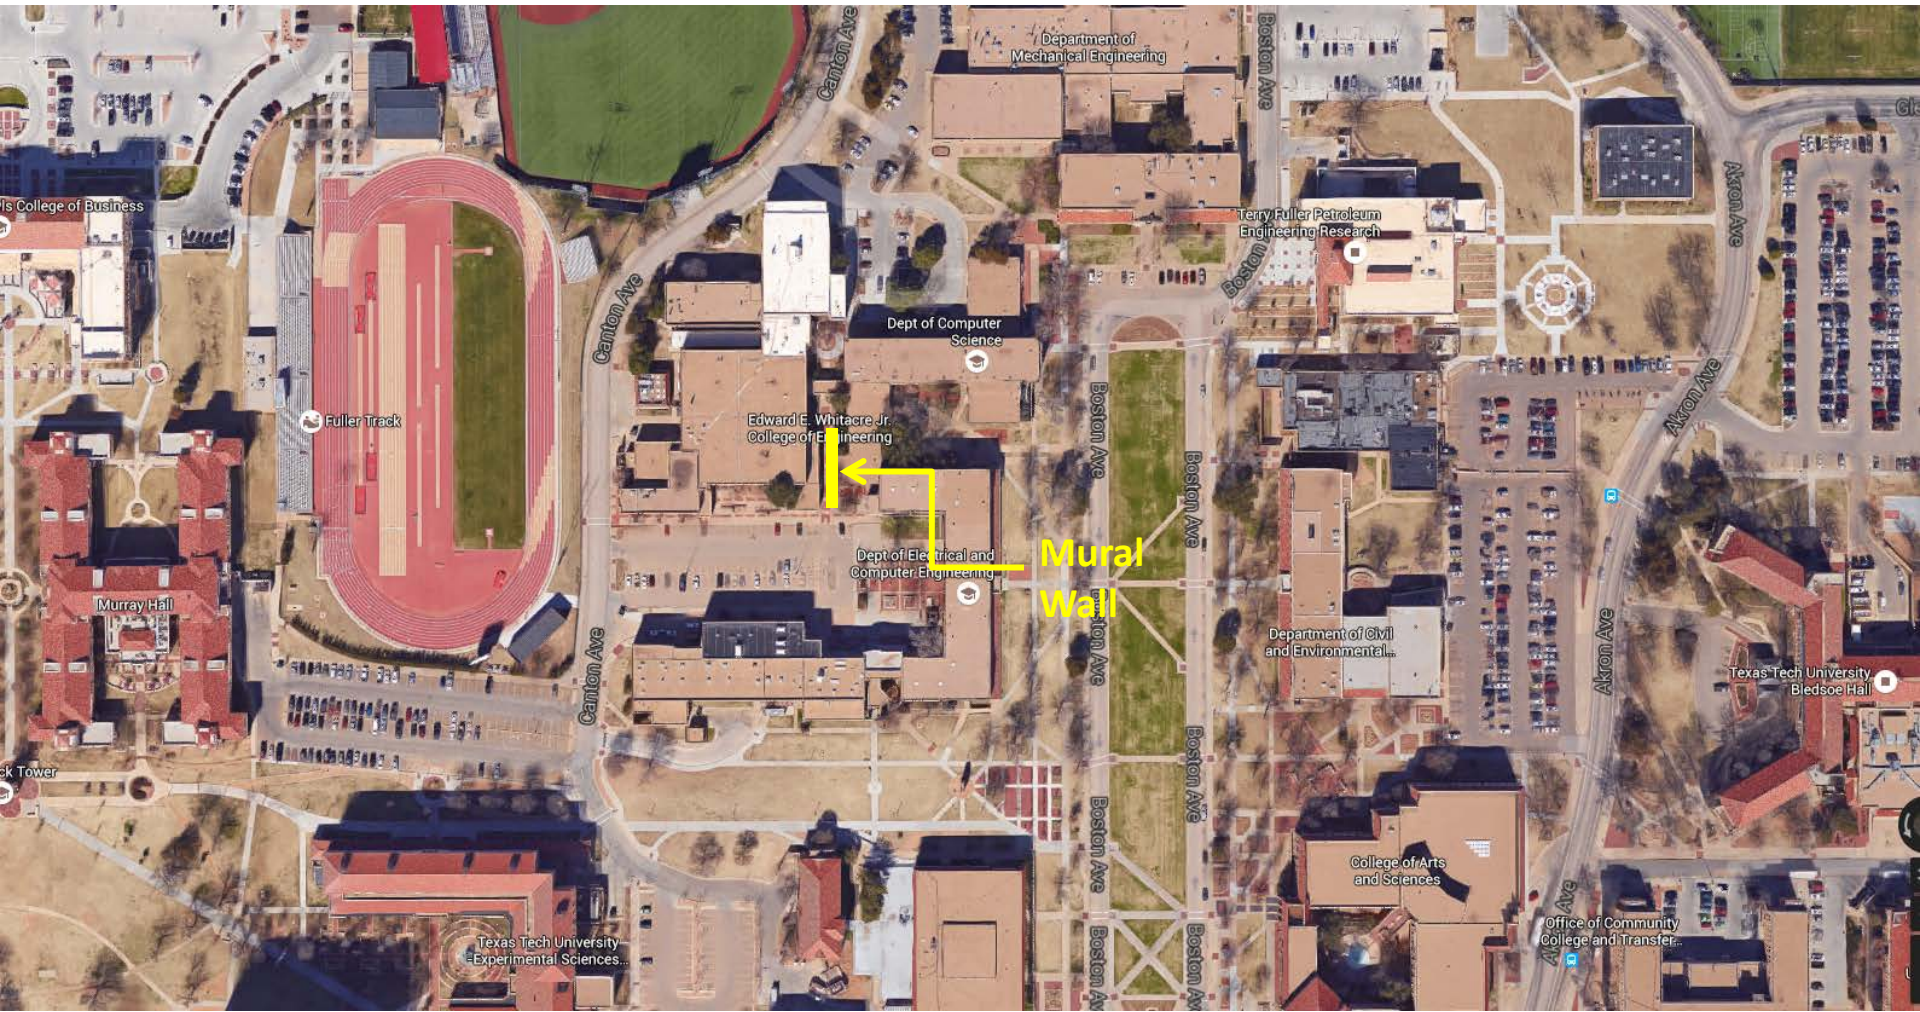

Mural Wall

Dept of Electrical and Computer Engineering

Edward E. Whitacre Jr. College of Engineering

Dept of Computer Science

Terry Ruller Petroleum Engineering Research

Department of Mechanical Engineering

Department of Civil and Environmental...

College of Arts and Sciences

Office of Community College and Transfer...

Texas Tech University Bledsoe Hall

Texas Tech University Experimental Sciences...

Murray Hall

Fuller Track

Department of Business

Canton Ave

Boston Ave

Boston Ave

Boston Ave

Boston Ave

Boston Ave

Boston Ave

Boston Ave

Akron Ave

Akron Ave

Akron Ave

Akron Ave