


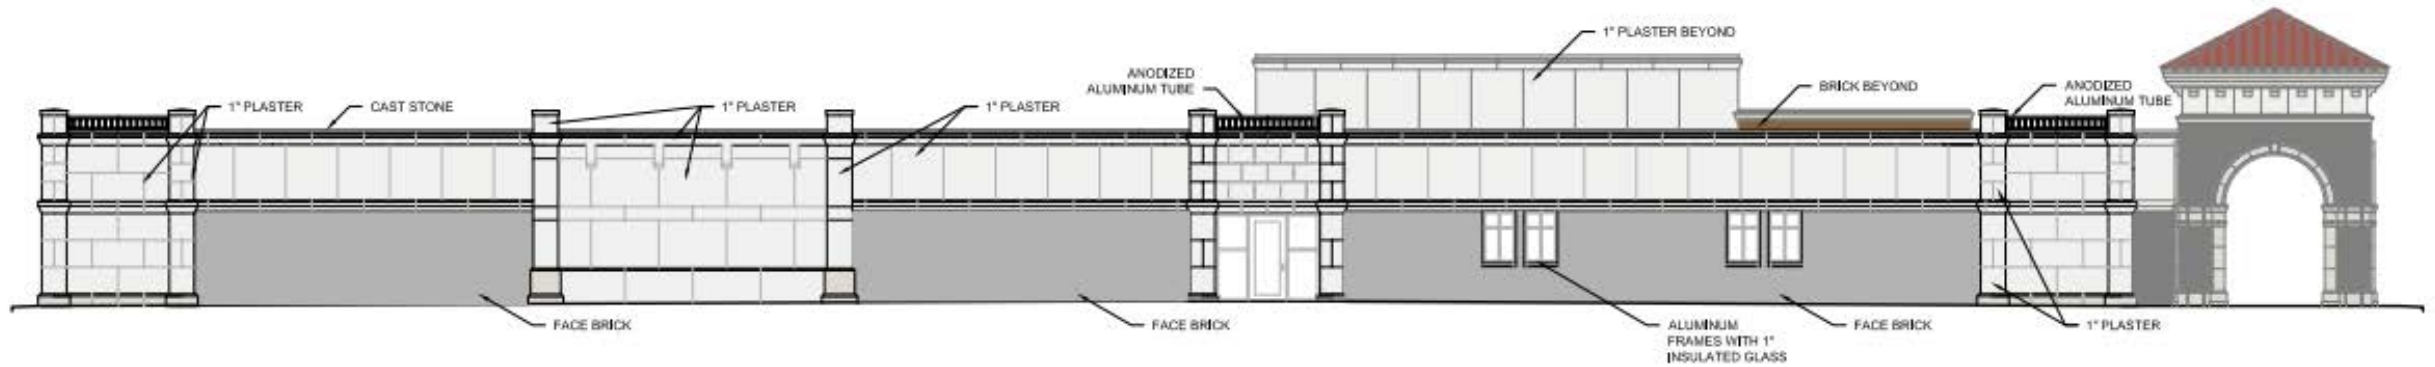


A1 ELEVATION
1/8" = 1'-0"

← Floor mosaic/mural will go down this interior hallway →



A2 ELEVATION
1/8" = 1'-0"

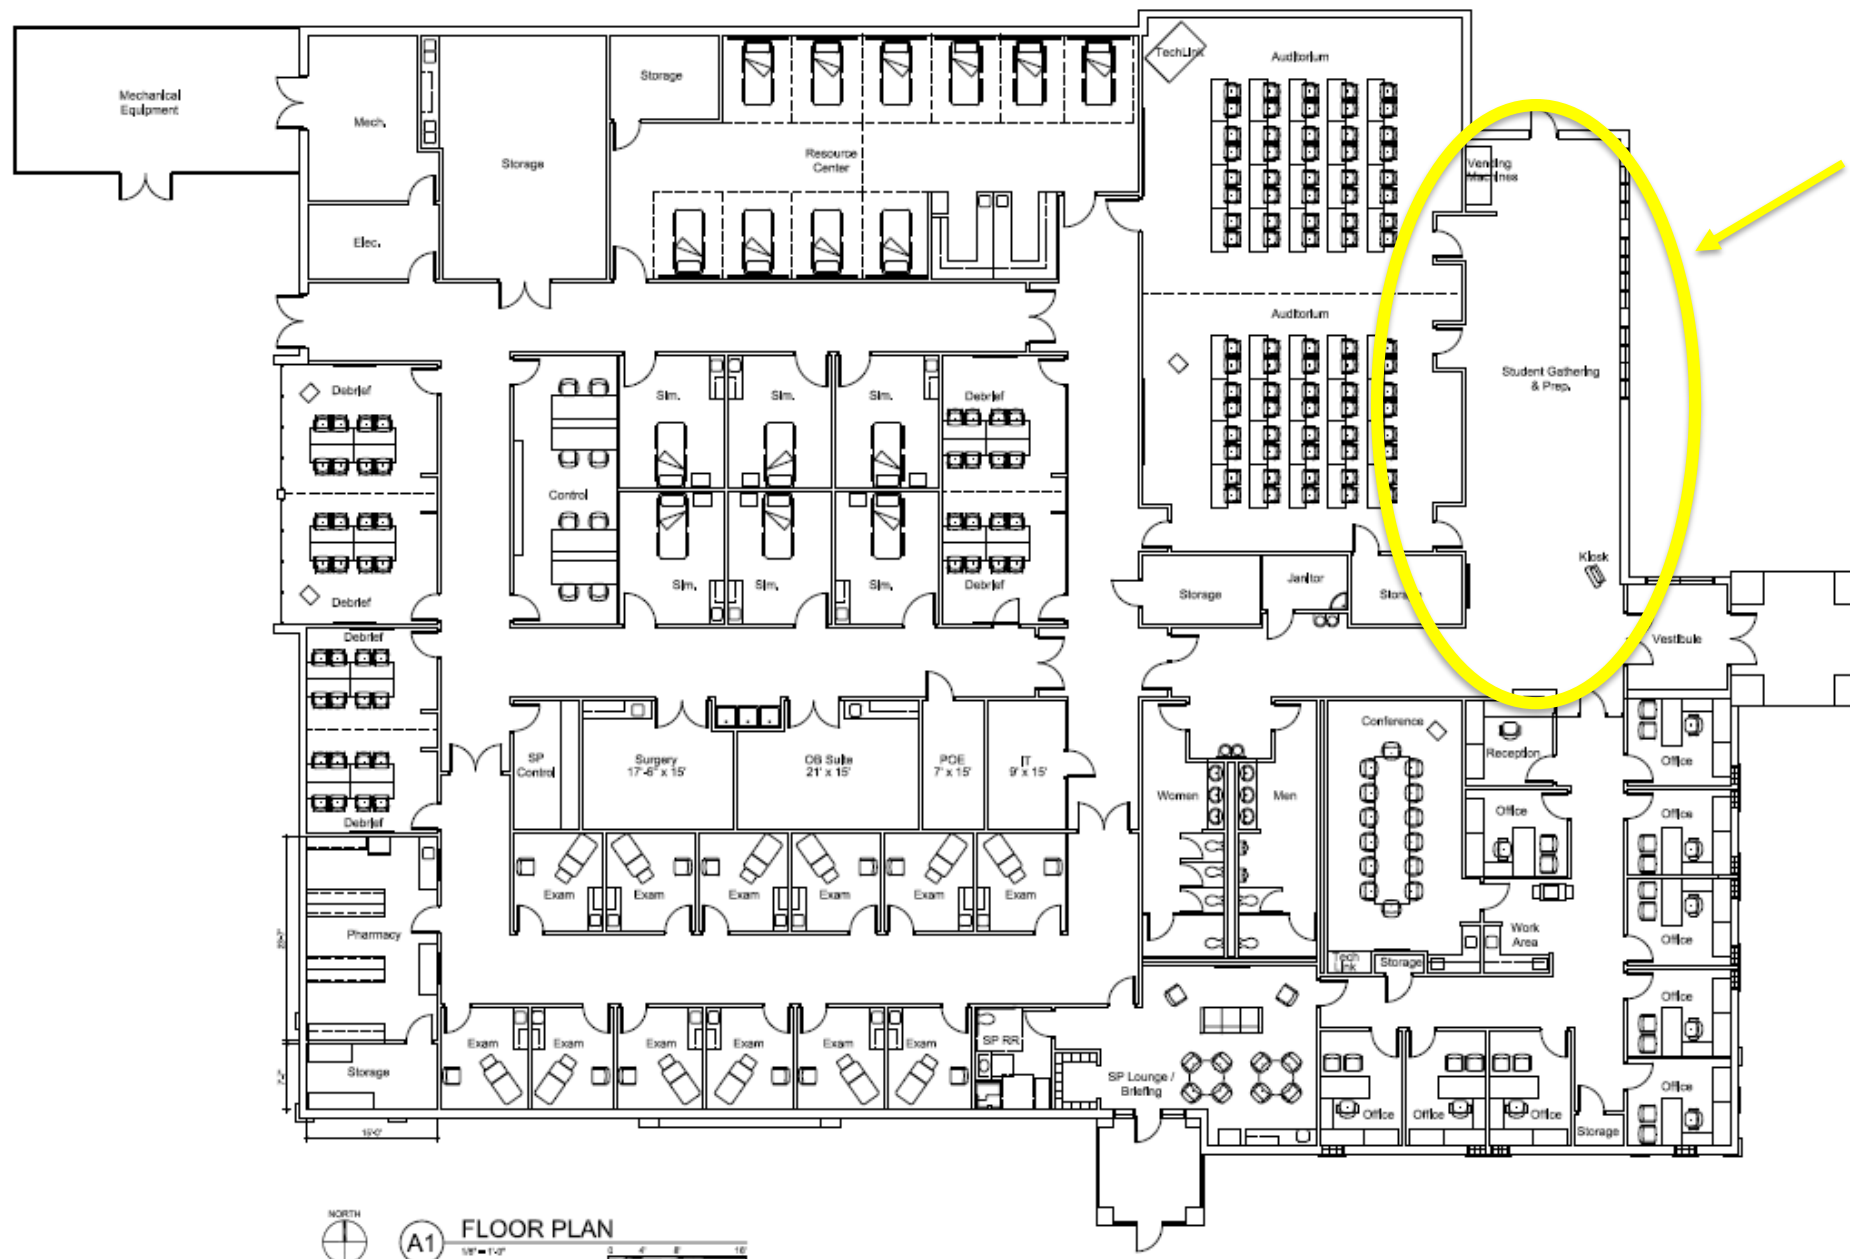

Floor mosaic/mural
will go down this
hallway

DEKKER
PERICH
SABATINI

500 S TAYLOR, STE 750 / LOBBY BOX 254
AMARILLO, TX 79101

806.376.8199 / DPSDESIGN.ORG

ARCHITECT

PRELIMINARY
NOT FOR CONSTRUCTION

ENGINEER

PRELIMINARY
NOT FOR CONSTRUCTION

PROJECT

TEXAS TECH UNIVERSITY
HEALTH SCIENCES CENTER
SIMULATION CENTER
AMARILLO, TX

REVISIONS

- △
- △
- △
- △

DRAWN BY

REVIEWED BY

DATE TBD



PROJECT NO. 11-0407.003

DRAWING NAME

FLOOR PLAN

SHEET NO.

A201
OF

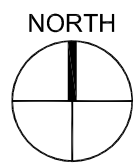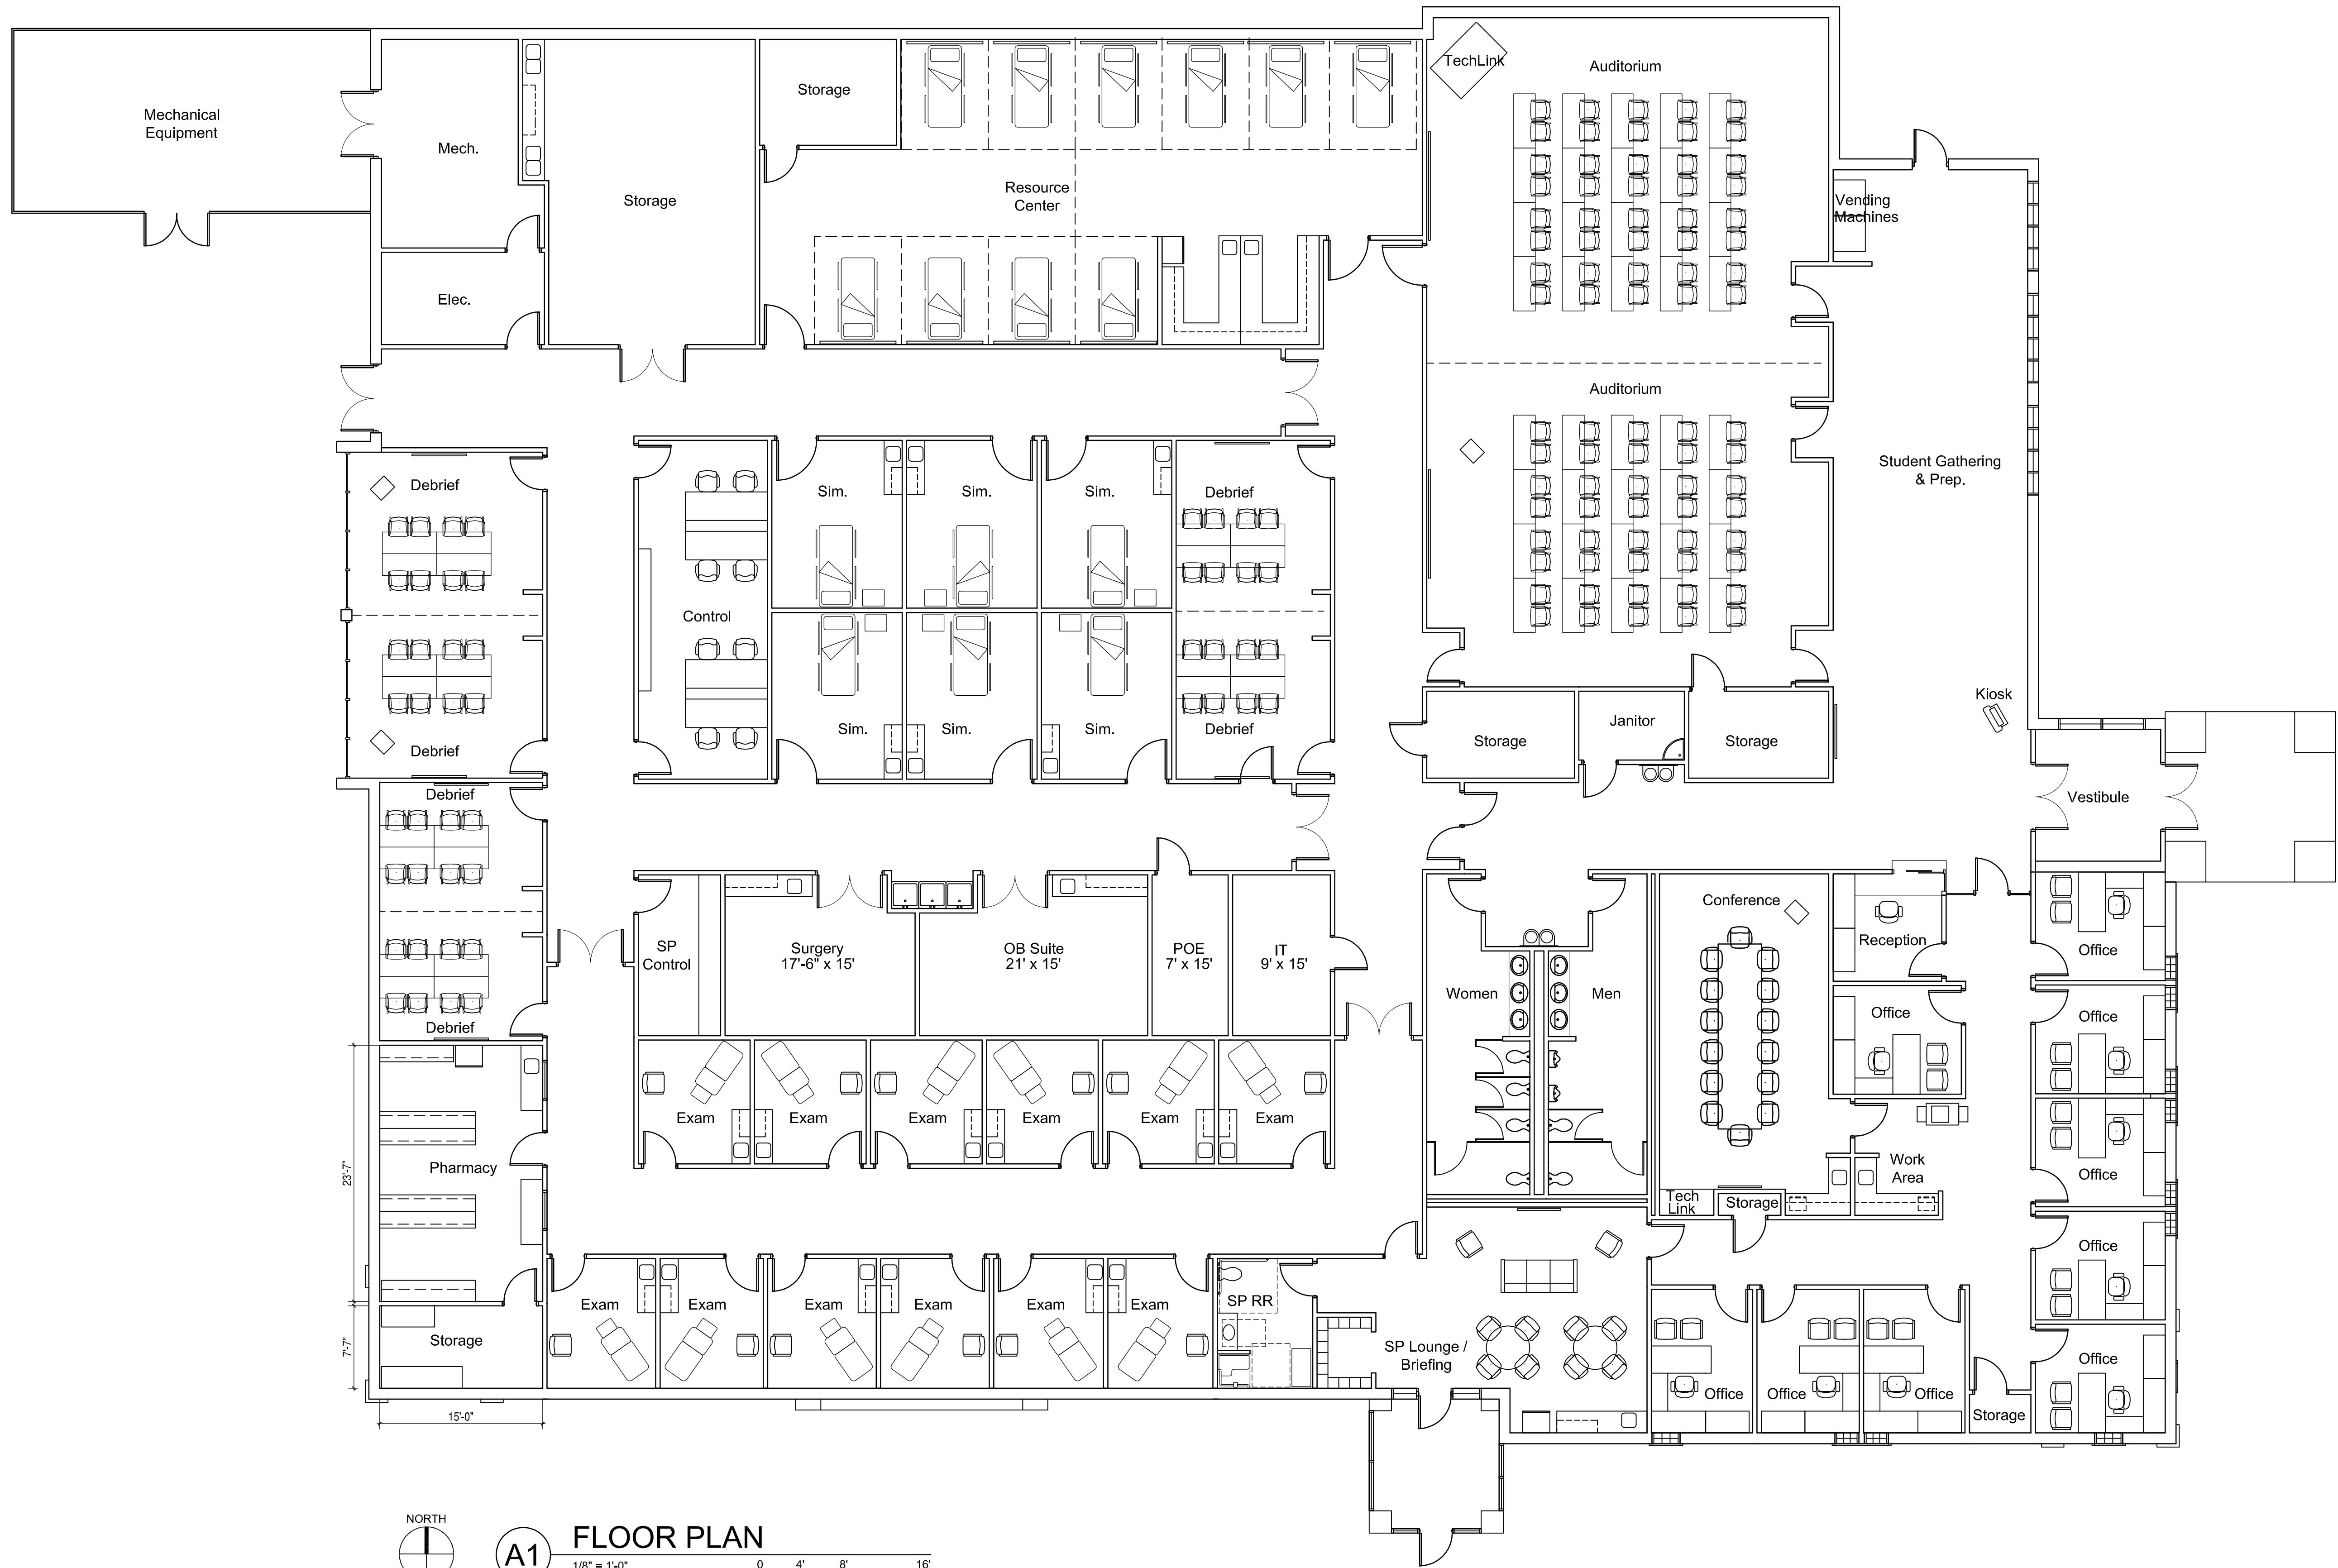

A1

FLOOR PLAN

1/8" = 1'-0"

0 4' 8' 16'

DEKKER
PERICH
SABATINI

500 S TAYLOR, STE 750 / LOBBY BOX 254
AMARILLO, TX 79101

806.376.8199 / DPSDESIGN.ORG

ARCHITECT

PRELIMINARY
NOT FOR CONSTRUCTION

ENGINEER

PRELIMINARY
NOT FOR CONSTRUCTION

PROJECT

TEXAS TECH UNIVERSITY
HEALTH SCIENCES CENTER
SIMULATION CENTER
AMARILLO, TX

REVISIONS

△
△
△
△

DRAWN BY

REVIEWED BY

DATE

TBD

PROJECT NO.

11-0407.003



DRAWING NAME

SITE PLAN

SHEET NO.

A101

OF

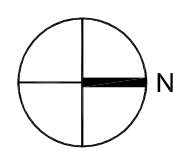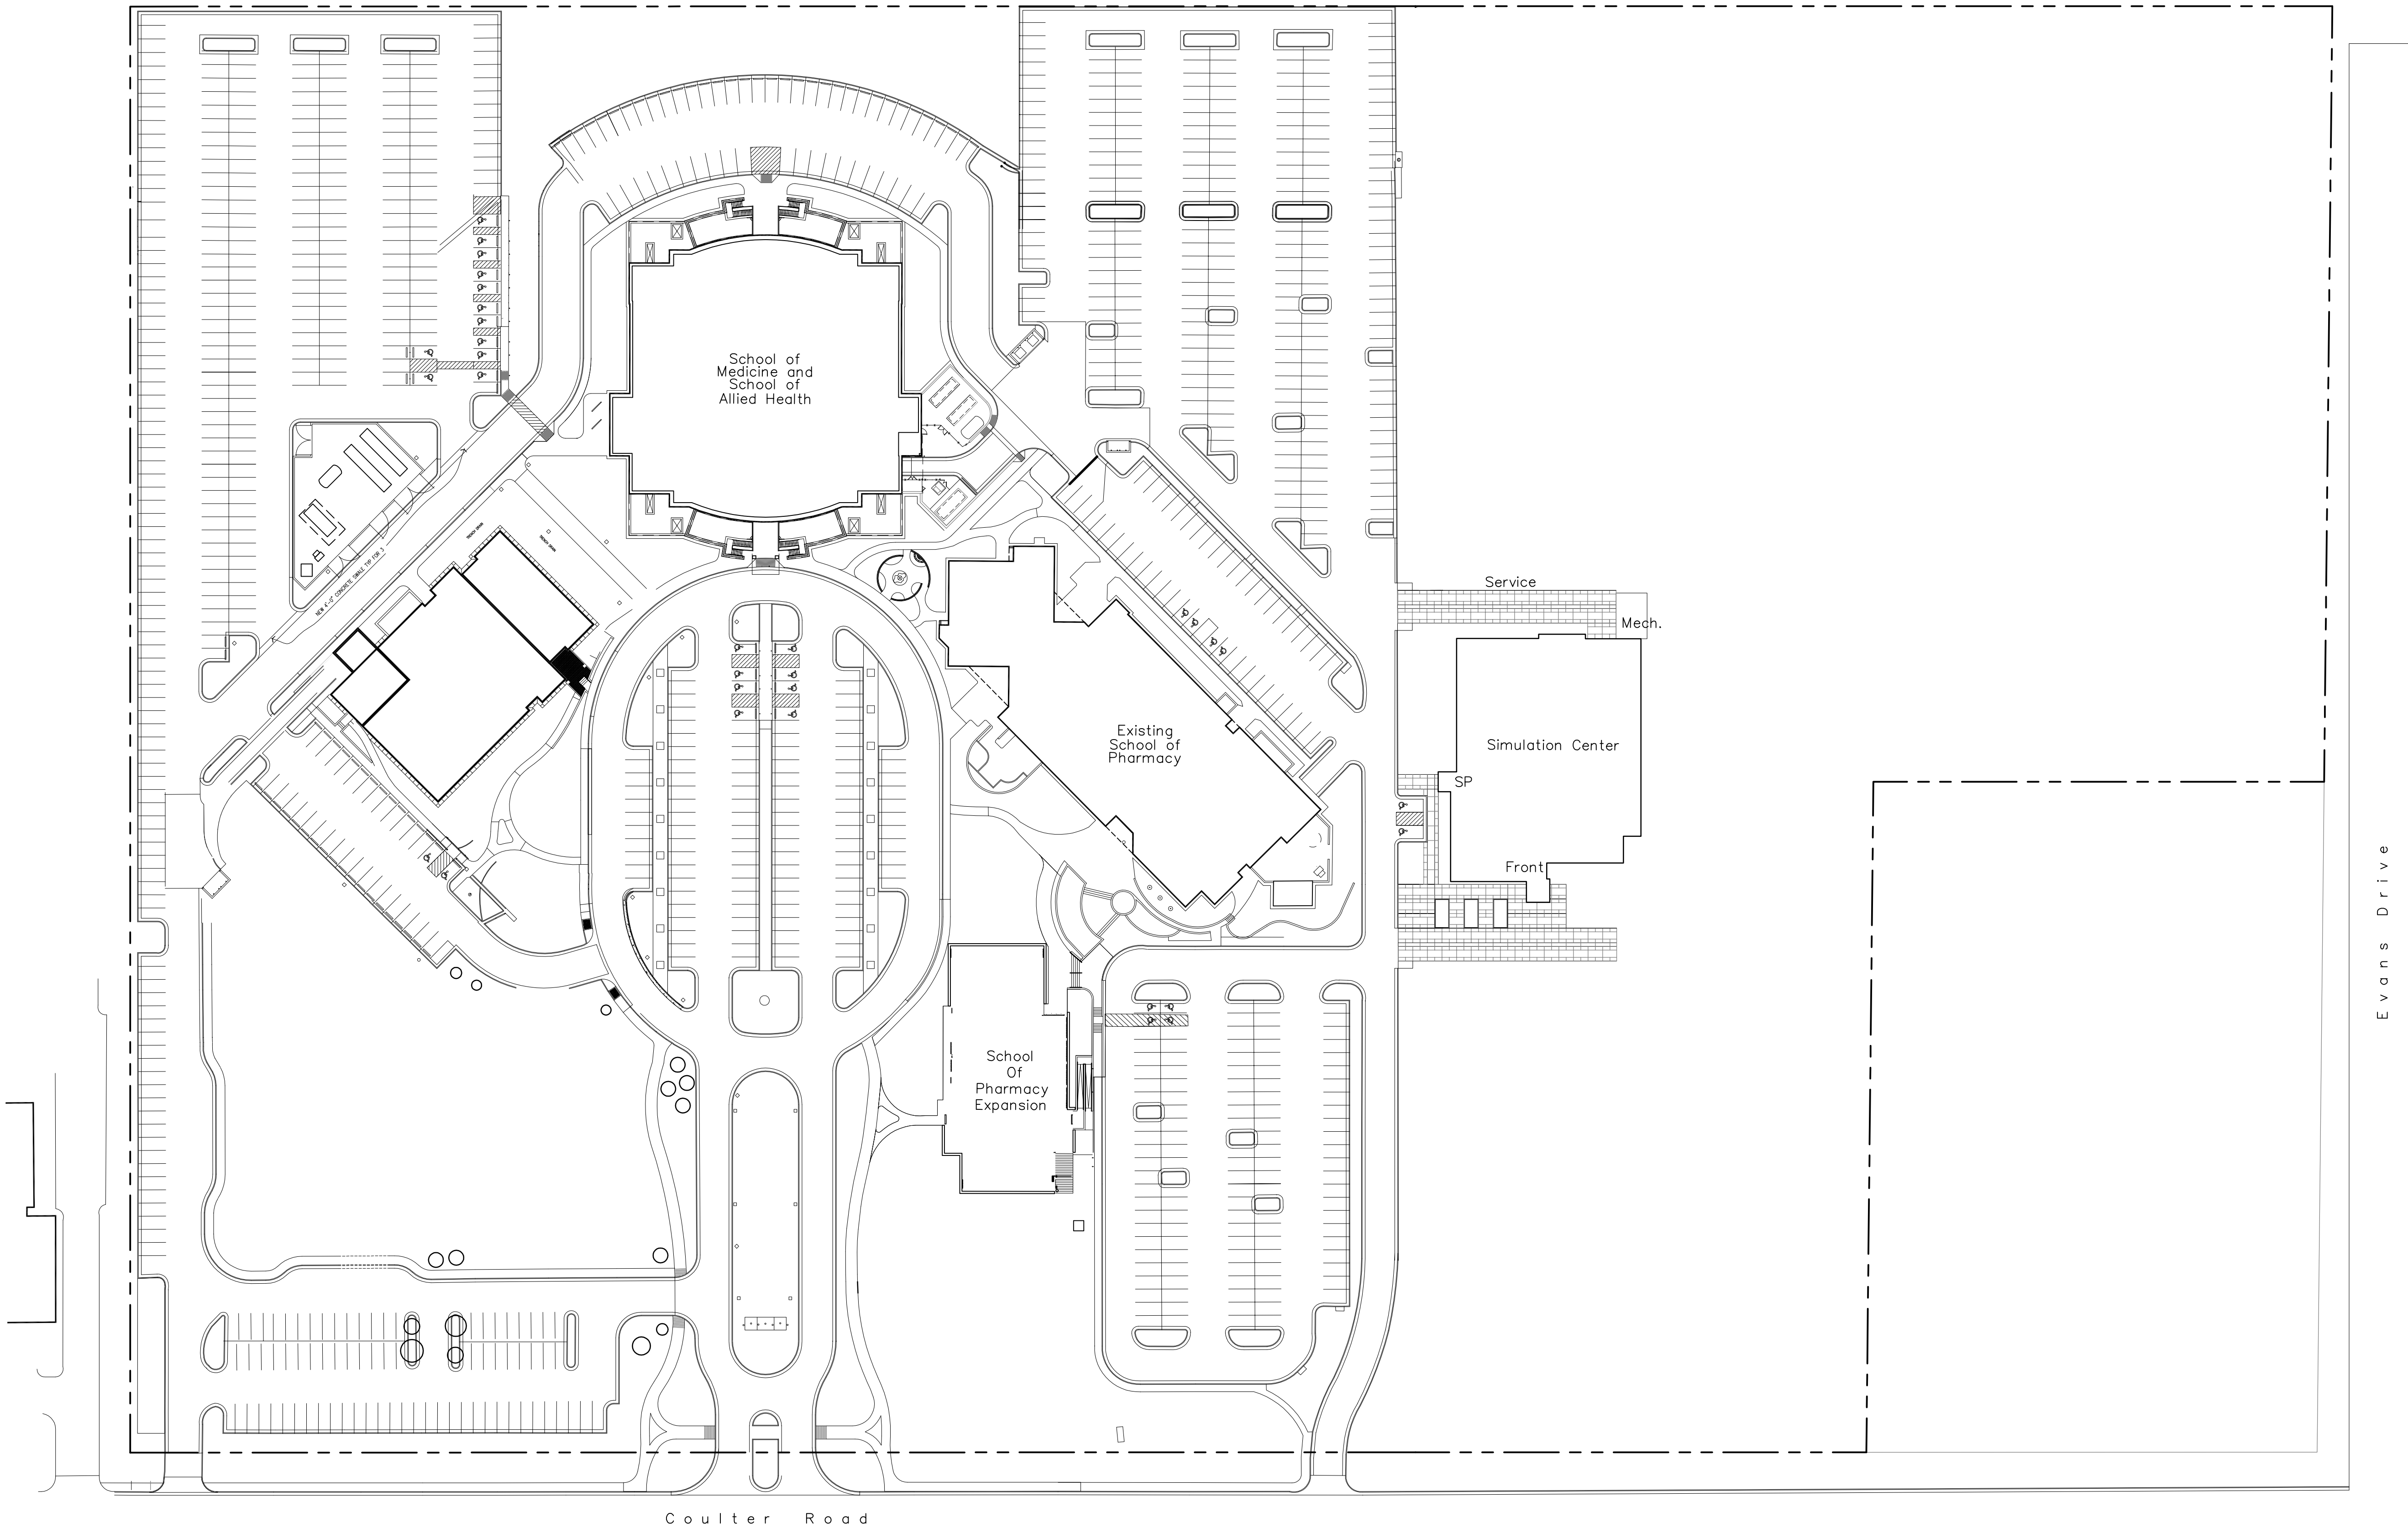

A1

SITE PLAN

1" = 60'-0"