


**PROPOSED LOCATION FOR
SCULPTURAL INSTALLATION
OF HISTORIC DECORATIVE
MOSAIC TILE ARTIFACTS.**

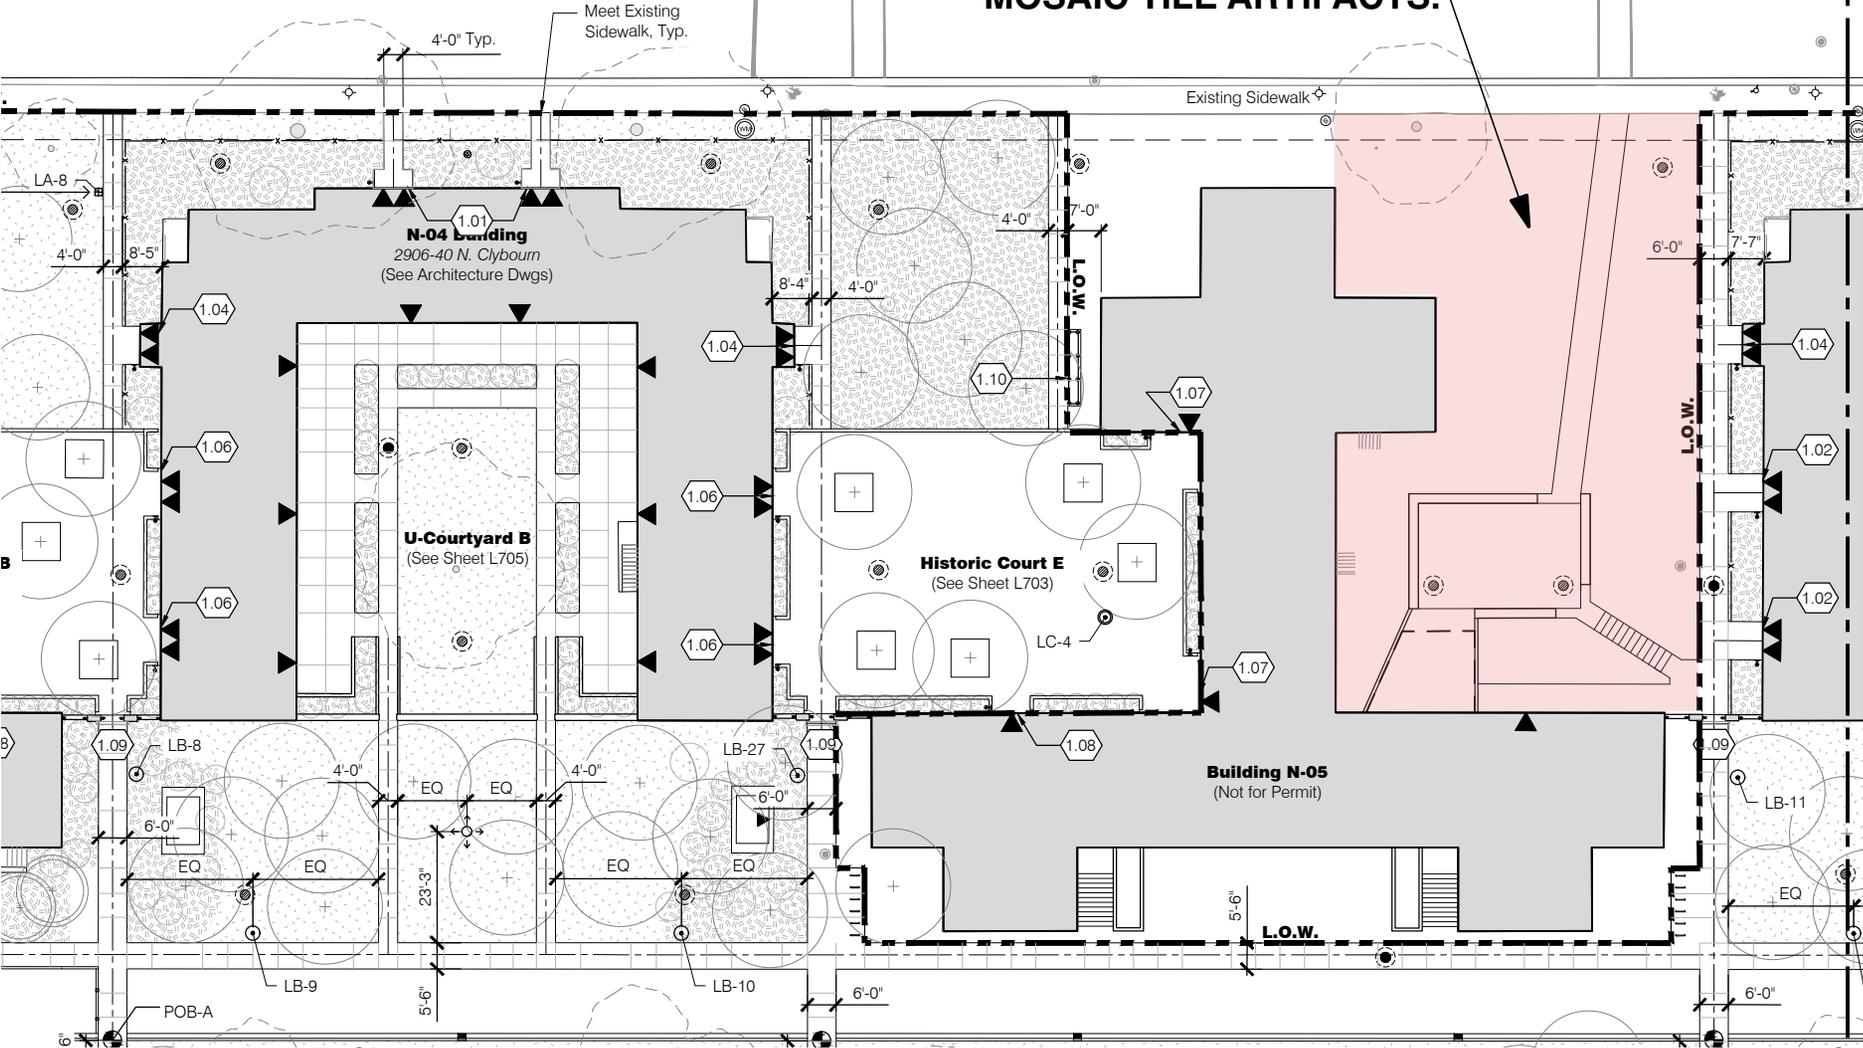

produced by
architresures
3500 S. LAKE PARK AVE, 1W
CHICAGO, IL 60653
(773) 772-4416

Lathrop Sculpture
2000 WEST DIVERSEY PKWY
CHICAGO, IL 60647

**PROPOSED
LOCATION**

Issued 06/06/2019
◀ 1" ACTUAL ▶
If the above dimension does not measure one inch (1") exactly, then this drawing has been enlarged or reduced, affecting all labeled scales.
DRAWING SD-01

Copyright © 2018 archi-tresures All Rights Reserved.



2019-03-05



2019-03-05



2019-03-05



2019-06-06



2019-06-06



2019-06-06

<p>produced by archittreasures 3500 S. LAKE PARK AVE, 1W CHICAGO, IL 60653 (773) 772-4416</p>	<p>Lathrop Sculpture 2000 WEST DIVERSEY PKWY CHICAGO, IL 60647</p>	<p>PHOTOS of COURTYARD</p>	<p><i>Issued 06/06/2019</i></p> <p>◀ 1" ACTUAL ▶</p> <p><small>If the above dimension does not measure one inch (1") exactly, then this drawing has been enlarged or reduced, affecting all labeled scales.</small></p> <p>DRAWING SD-02</p>
--	---	--	--