



4/10/2019 2:18:11 PM N:\1820\1820 Midtown Innovation Hub Ion Plaza\00\_10.dwg\0310.dwg\0310 ENLARGED LAYOUT PLAN.dwg

ENLARGED LAYOUT PLAN - PHASE 01. MATCH LINE SEE L03.111

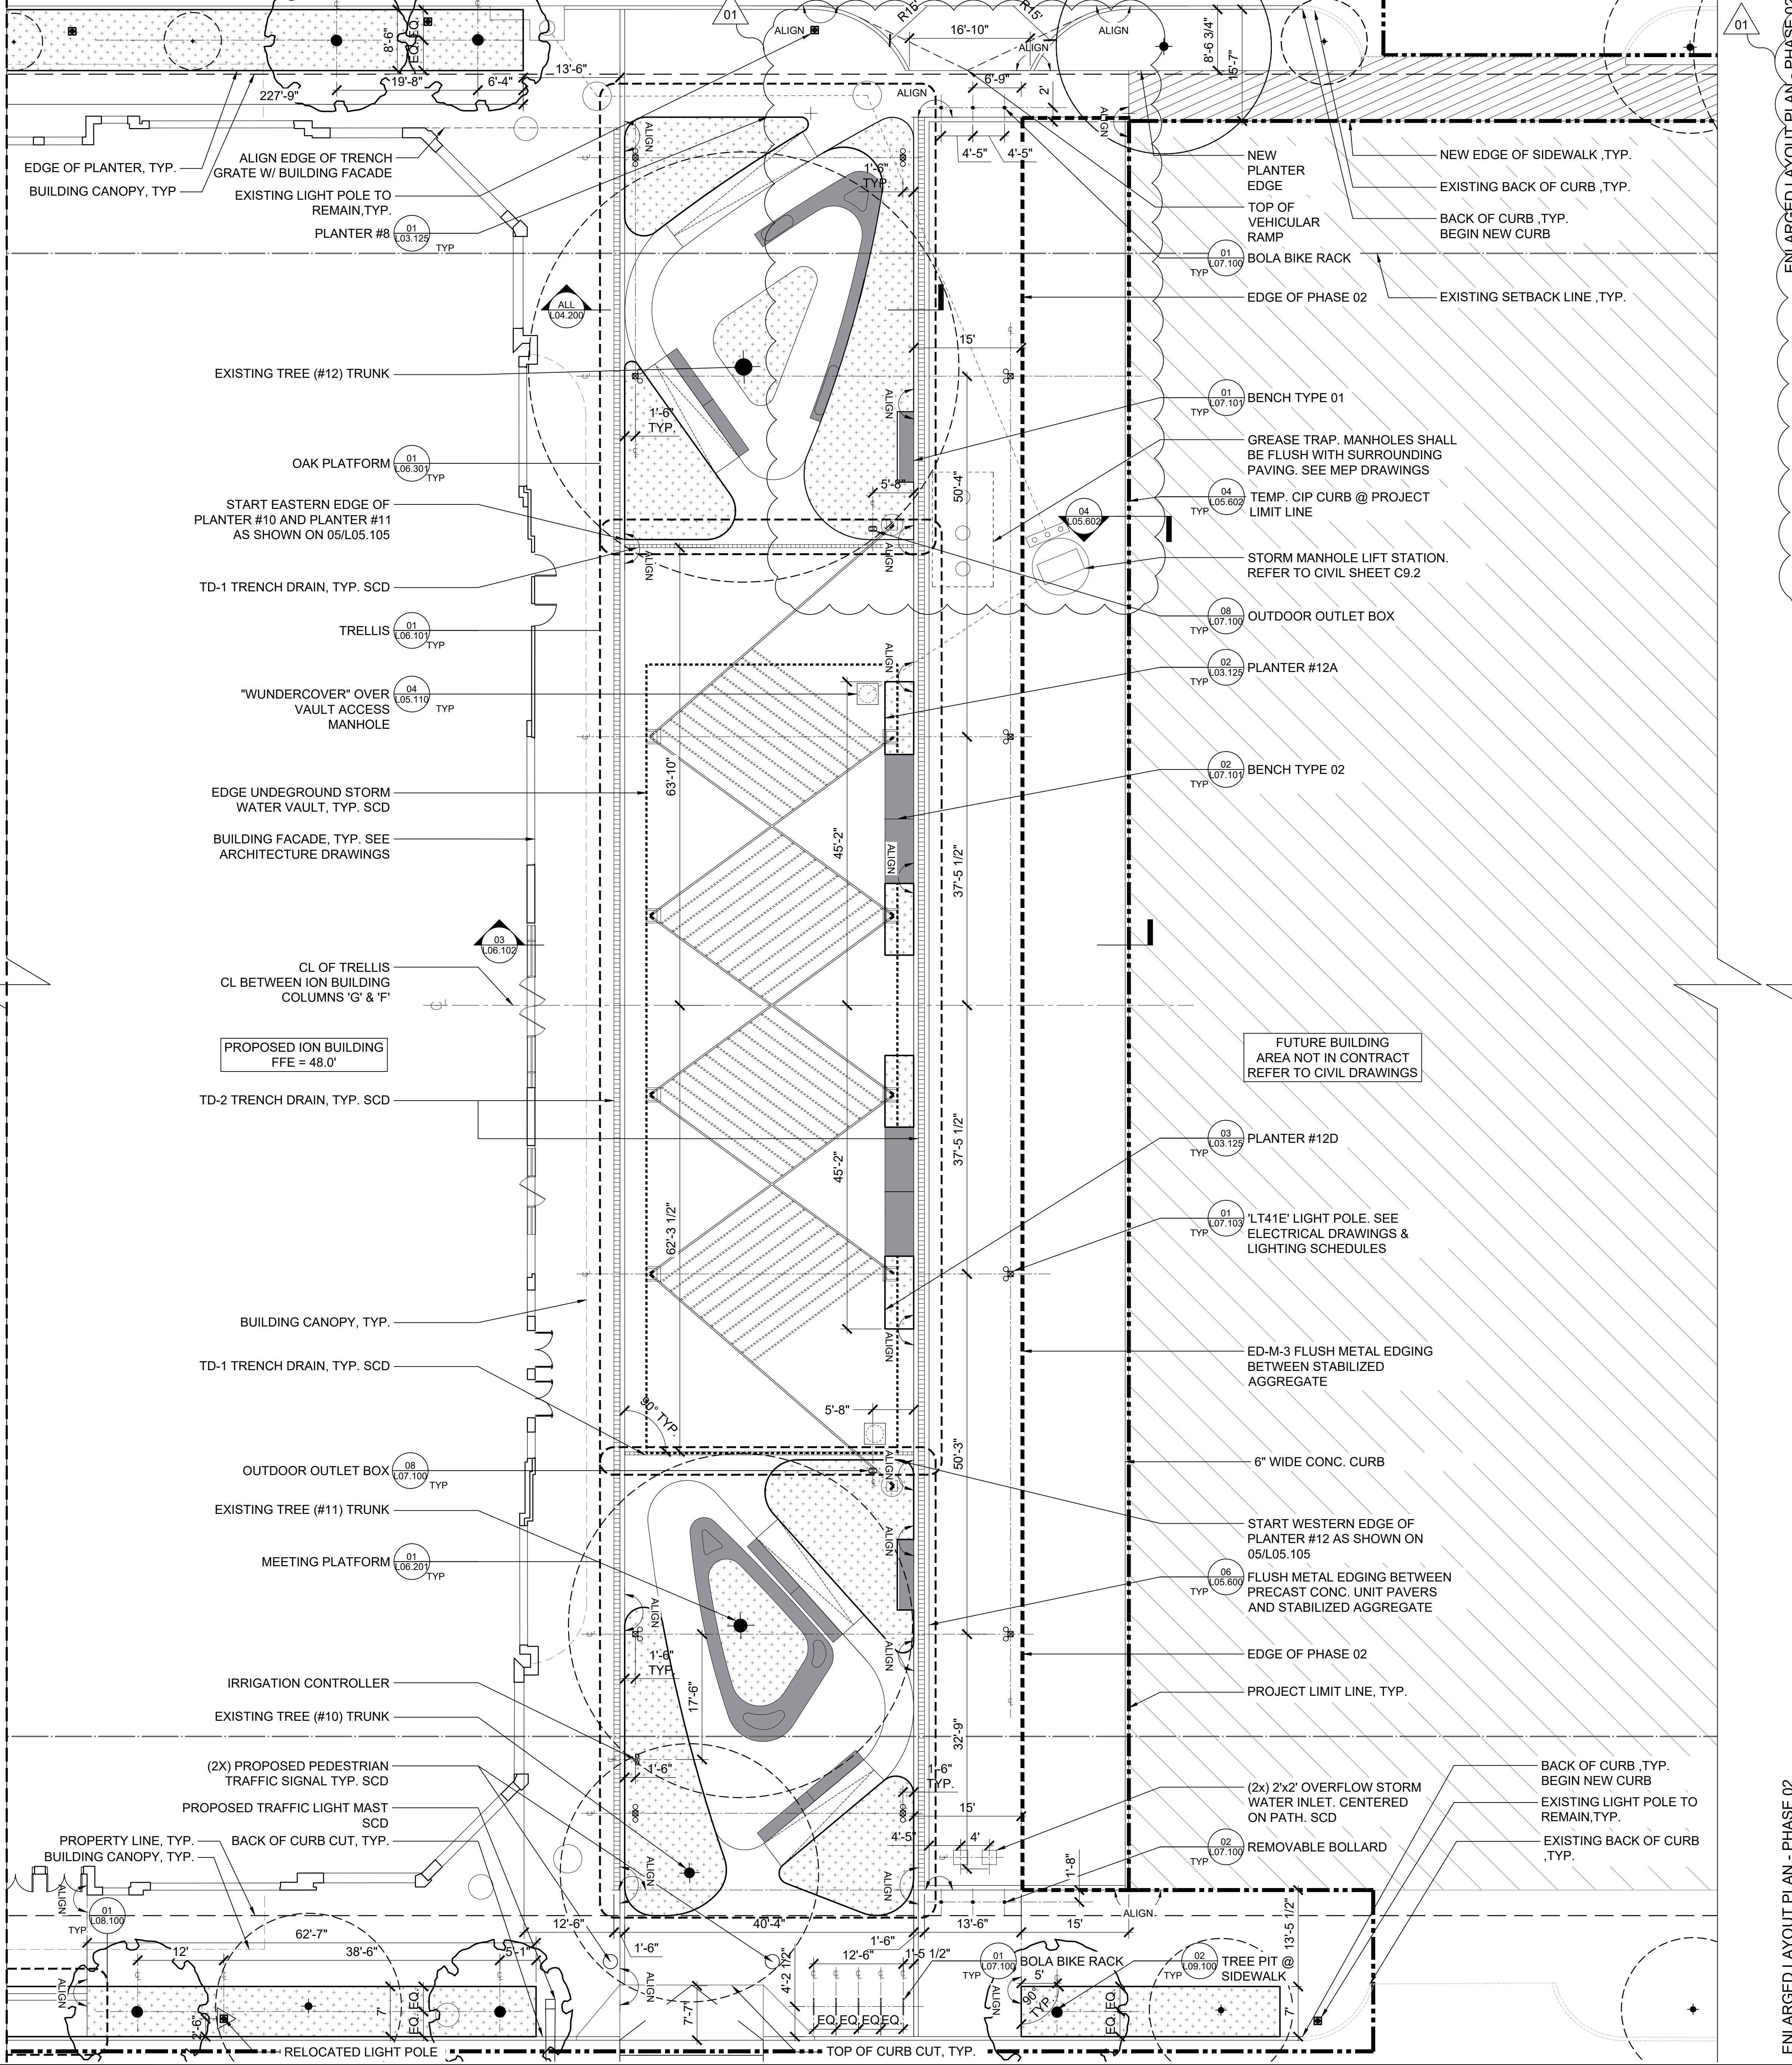

ENLARGED LAYOUT PLAN - PHASE 02

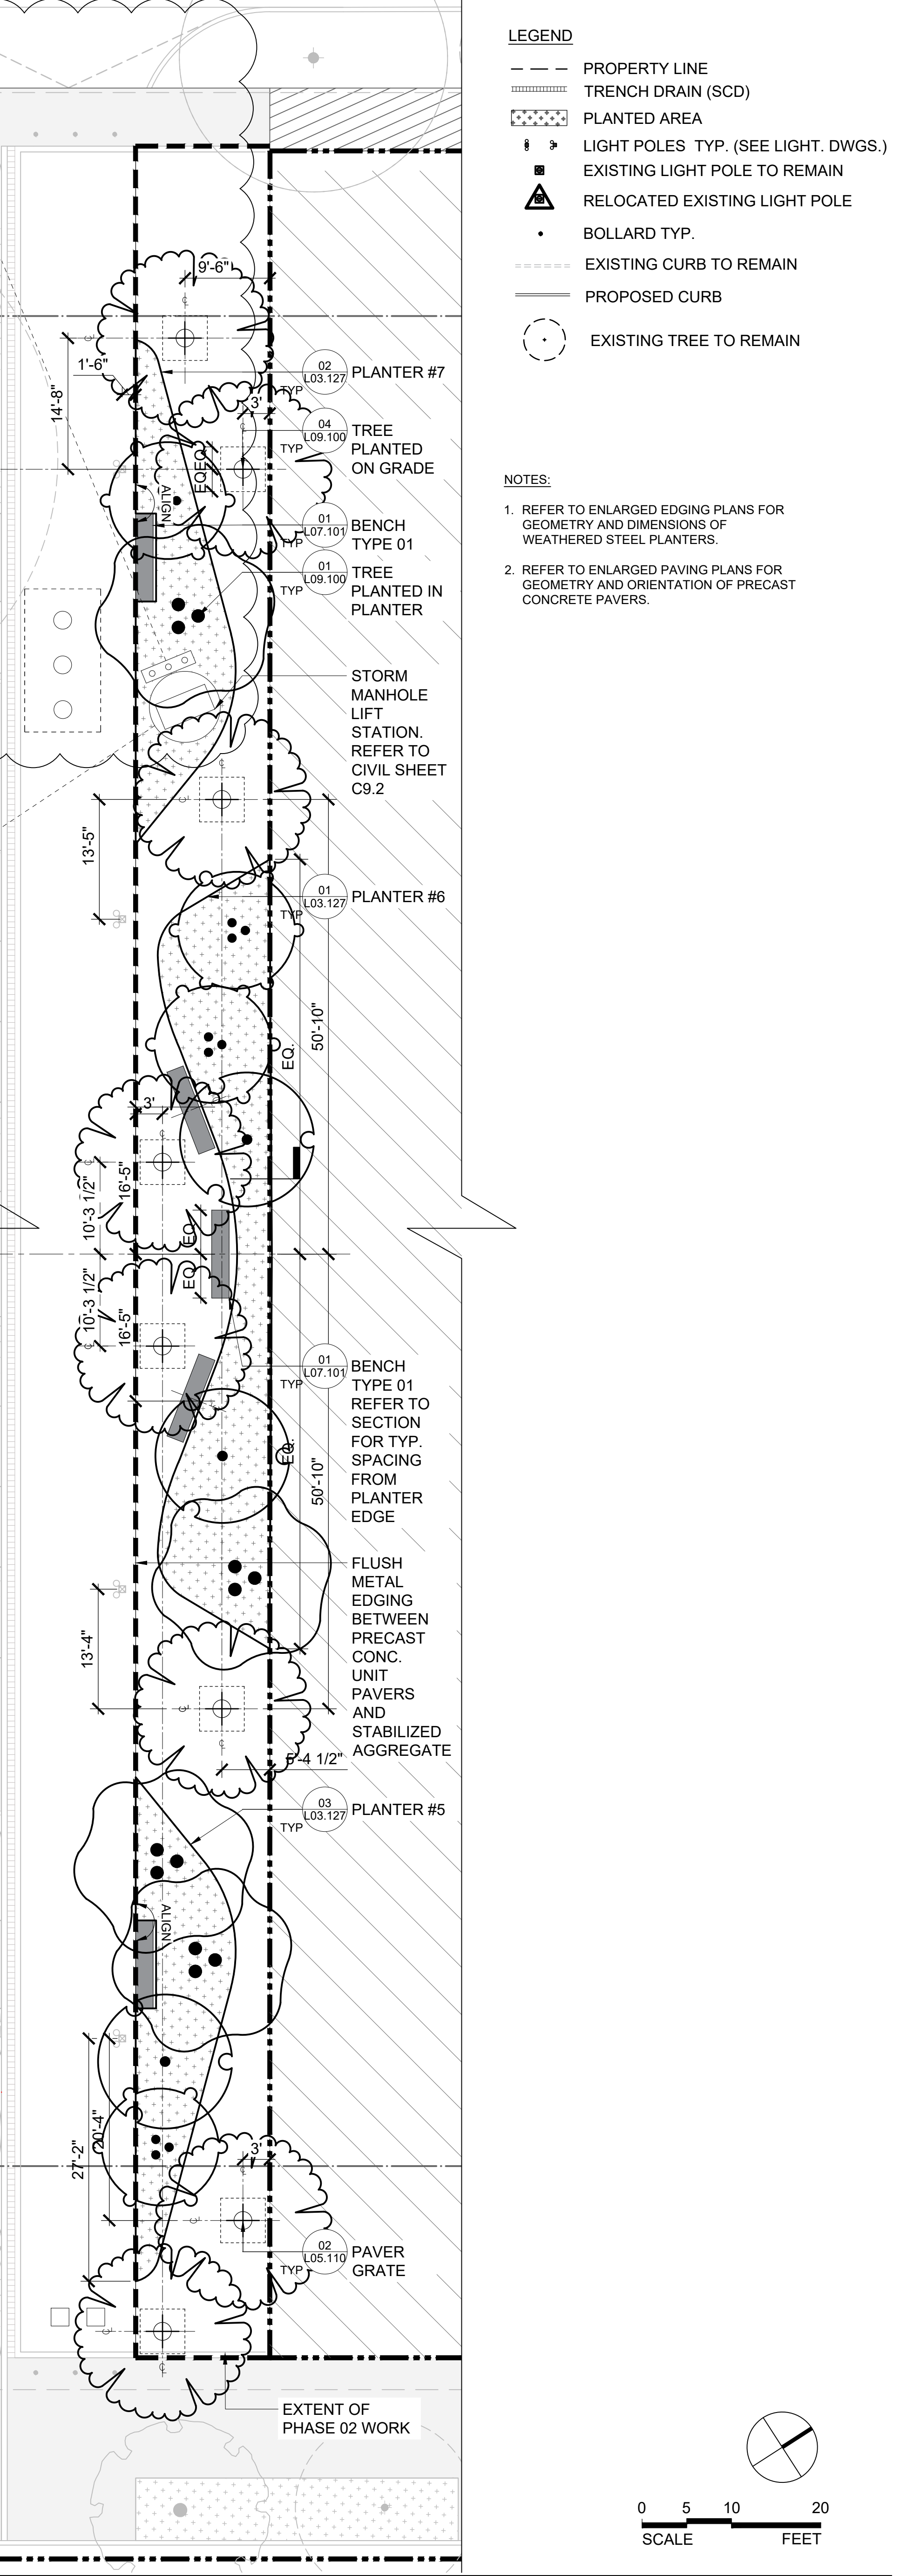

- LEGEND**
- PROPERTY LINE
  - - - TRENCH DRAIN (SCD)
  - [Pattern] PLANTED AREA
  - [Symbol] LIGHT POLES TYP. (SEE LIGHT. DWGS.)
  - [Symbol] EXISTING LIGHT POLE TO REMAIN
  - [Symbol] RELOCATED EXISTING LIGHT POLE
  - [Symbol] BOLLARD TYP.
  - - - EXISTING CURB TO REMAIN
  - - - PROPOSED CURB
  - [Symbol] EXISTING TREE TO REMAIN

- NOTES:**
- REFER TO ENLARGED EDGING PLANS FOR GEOMETRY AND DIMENSIONS OF WEATHERED STEEL PLANTERS.
  - REFER TO ENLARGED PAVING PLANS FOR GEOMETRY AND ORIENTATION OF PRECAST CONCRETE PAVERS.

**ION**  
4201 Main St, Houston, TX 77002

RICE MANAGEMENT COMPANY  
6100 Main St,  
Houston, TX 77056  
Tel 212.977.5597

HR&A ADVISORS, INC.  
99 Hudson St., 3rd Floor  
New York, NY 10013  
Tel 212.977.5597

HINES  
2800 Post Oak Blvd.  
Houston, TX 77056  
Tel 713.621.8000

GENSLER  
711 Louisiana St., ST. 300  
Houston, TX 77002  
Tel 713.844.0000

SHOP ARCHITECTS  
233 Broadway, 11th Floor  
New York, New York 10029  
Tel 212.889.9005

JAMES CARPENTER DESIGN ASSOCIATES INC.  
145 Hudson Street,  
New York, New York 10018  
Tel 212.431.4318

KIMELY HORN  
1700 Katy Freeway, Suite 800  
Houston, Texas 77079  
Tel 281.597.9300

JAMES CORNER FIELD OPERATIONS  
475 Tenth Avenue, 9th Floor  
New York, New York 10018  
Tel 212.433.1450

WALTER P. MOORE  
1301 McKinney, Suite 1100  
Houston, Texas 77010  
Tel 713.630.7300

JA. NAMAN - ASSOCIATES  
2 Greenway Plaza, Suite 700  
Houston, Texas 77046  
Tel 713.860.3600  
Fax 713.860.3799

HMA Consulting  
5010 Wright Road, Suite 150  
Stafford, Texas 77477  
Tel 832.944.6020

ONE LUX STUDIO  
158 West 29th Street, 10th Floor  
New York, New York 10001  
Tel 212.201.5750

WC & PARTNERS  
8055 East Turf Avenue  
Suite 1320  
Denver, Colorado 80237  
Tel 303.649.1600

LONGMAN LINSEY  
202 West 41st Street  
Suite 1100  
New York, NY 10036  
Tel 212.315.6400

ATS  
430 N. 11th Street  
La Porte, Texas 77571  
Tel 281.842.9591

Date	Description
10/25/2019	100% CD BULLETIN 05
06/11/2020	BULLETIN 12

Seal / Signature



Project Name

ION

Project Number

002.8499.000

Description

BULLETIN 12  
ENLARGED LAYOUT PLAN

Scale

1:10

**L03.110**

© 2018 Gensler

