



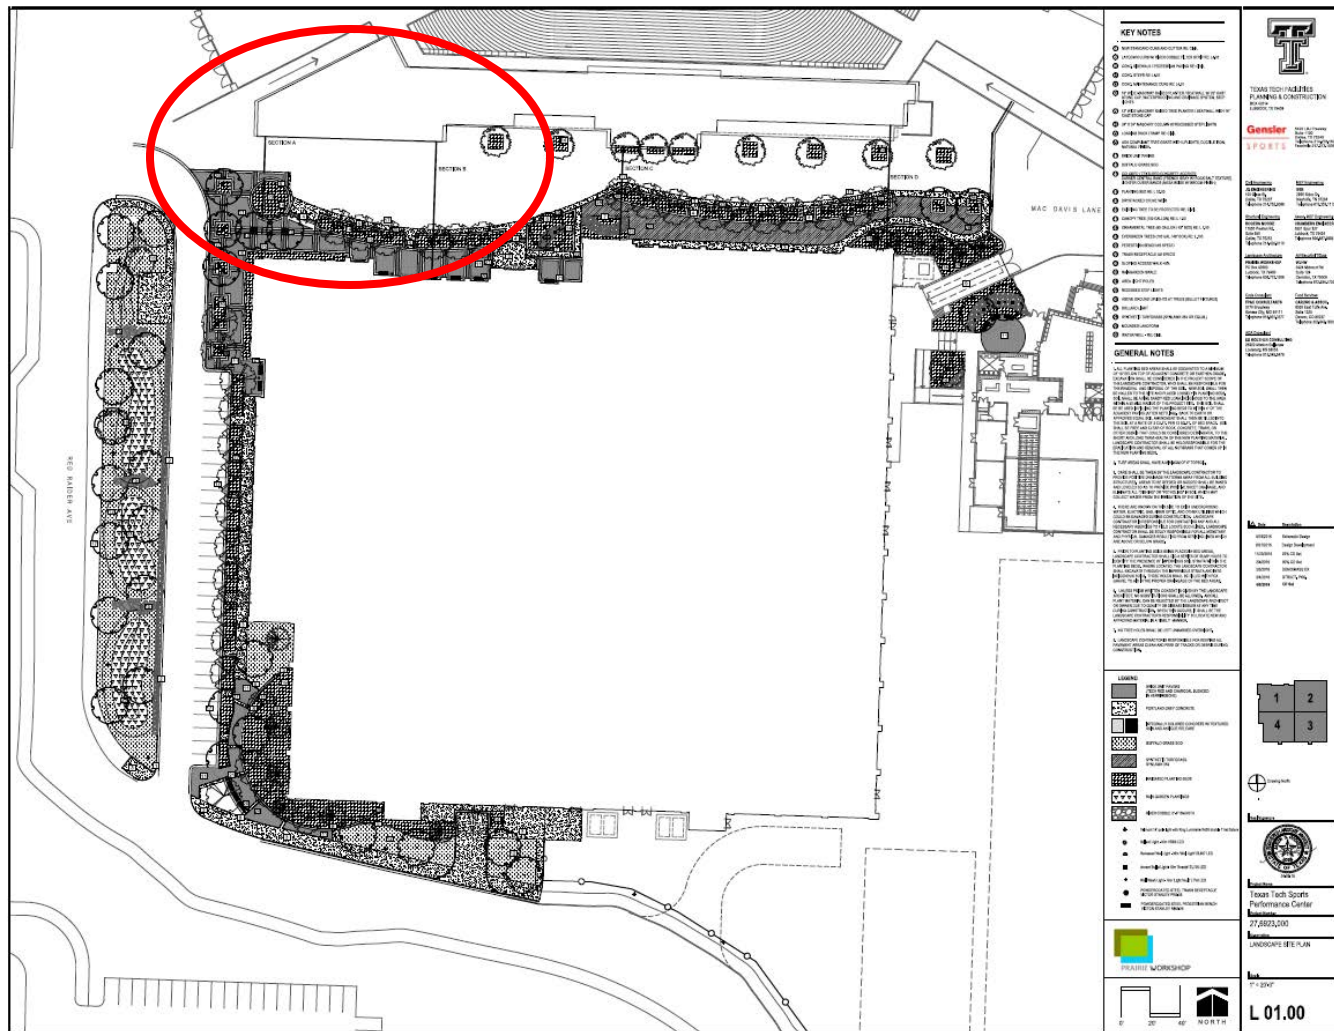

Due to the second phase of the project, art for this project needs to be in this area (see additional drawings).





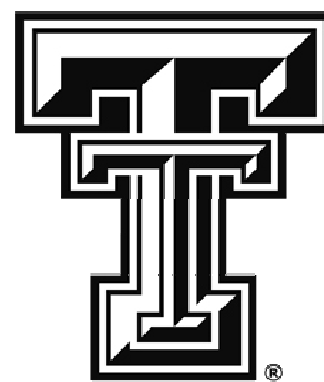

TEXAS TECH FACILITIES
PLANNING & CONSTRUCTION
BOX 42014
LUBBOCK, TX 79409

Gensler

SPORTS

Civil Engineering
JQ ENGINEERING
100 Glass St.
Dallas, TX 75207
Telephone 214.752.9098

Structural Engineering
ROGERS MOORE
1750 Preston Rd.
Suite 550
Dallas, TX 75262
Telephone 214.420.0110

Landscape Architecture
PRAIRIE WORKSHOP
PO Box 53553
Lubbock, TX 79403
Telephone 806.773.1508

Code Consultant
FPAC CONSULTANTS
3770 Broadway
Kansas City, MO 64111
Telephone 816.931.3377

ADA Consultant
ED ROTHBERG CONSULTING
25950 Mission Bellview
Louisburg, KS 66063
Telephone 913.546.8479


MEP Engineering
SSR
2395 Sisco Dr.
Nashville, TN 37204
Telephone 615.353.1113

Assoc. MEP Engineering
CHAMBERS ENGINEERING
6501 Spur 127
Lubbock, TX 79424
Telephone 806.867.9999

AV/Security/IT/Data
WJHW
8505 East Turtle Ave.
Suite 124
Centerton, TX 75206
Telephone 972.934.1700

Food Services
CARUSO & ASSOC.
8505 East Turtle Ave.
Suite 1300
Denver, CO 80237
Telephone 303.646.1600

Date	Description
6/19/2015	Schematic Design
8/21/2015	Design Development
11/20/2015	25% CD Set
2/4/2016	90% CD Set
2/5/2016	DEMOMASS EX
3/4/2016	STRUCT. PKG.
4/6/2016	CD Set

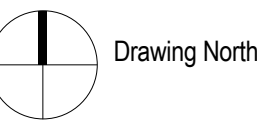

Seal/Signature



Project Name
Texas Tech Sports
Performance Center


Project Number
27.6923.000

Description
OVERALL AXON VIEWS


Scale

A5.02


© 2015 Gensler

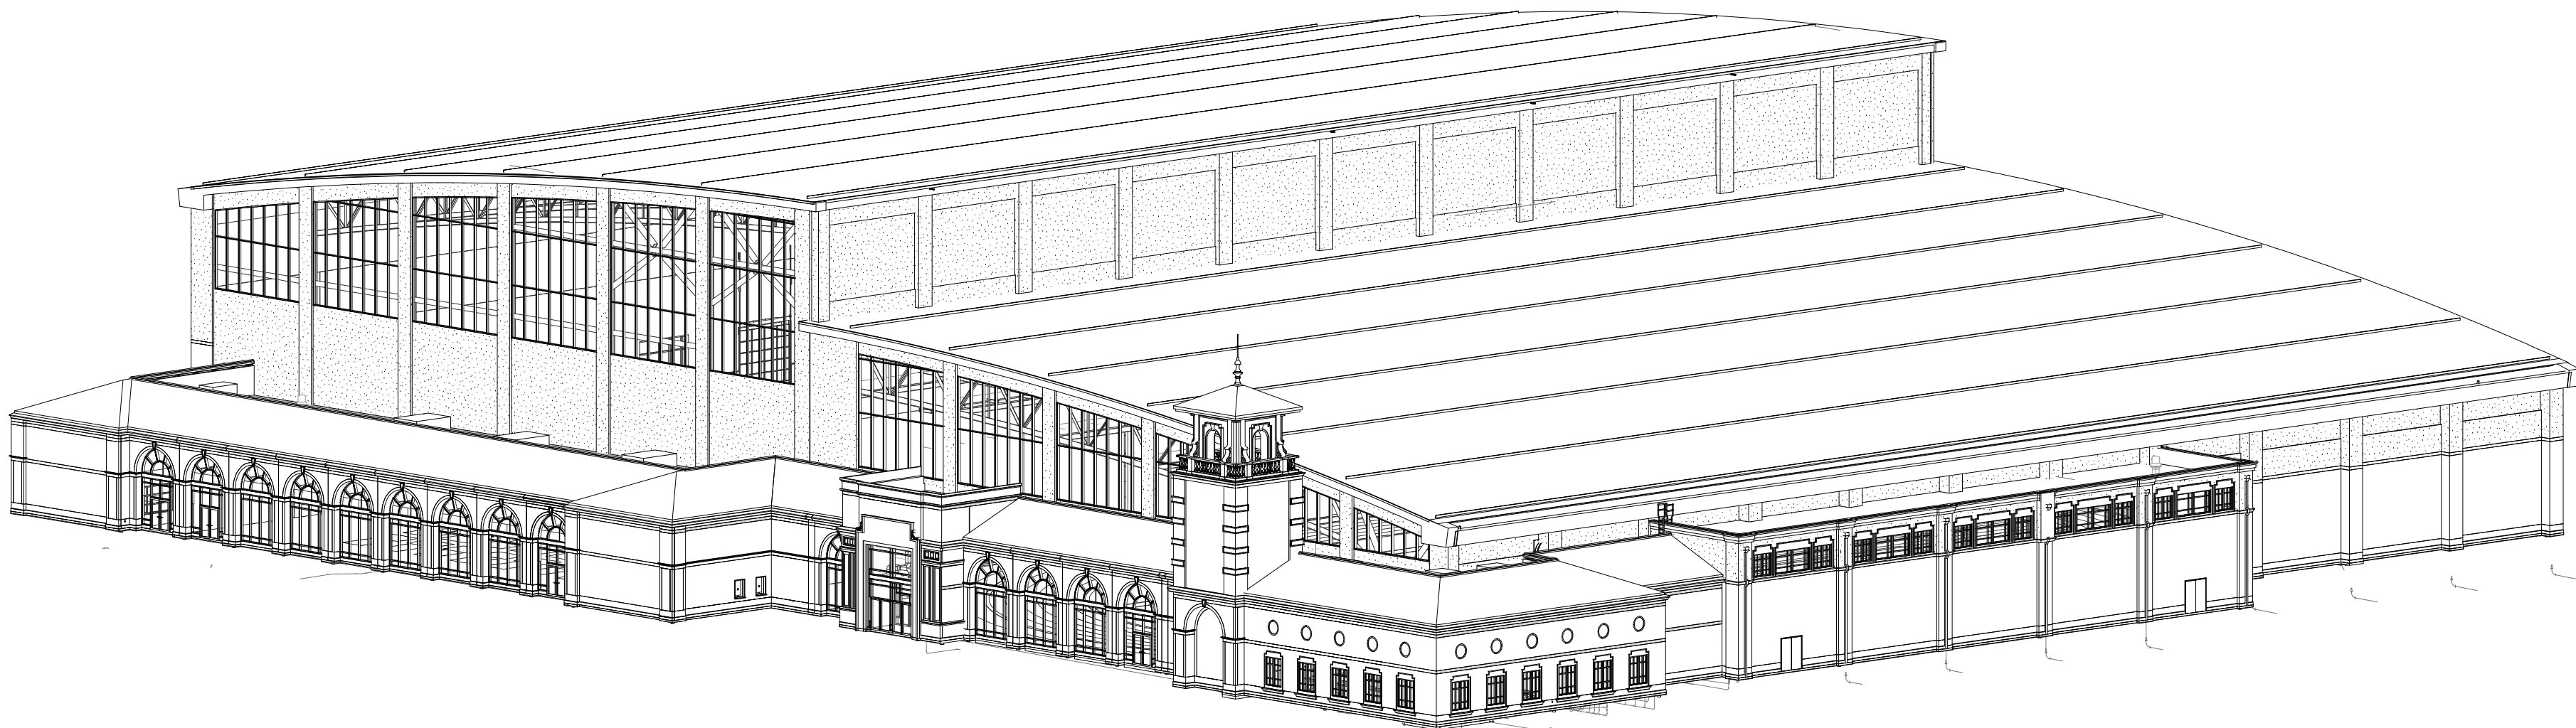


4 NORTHWEST VIEW
SCALE:

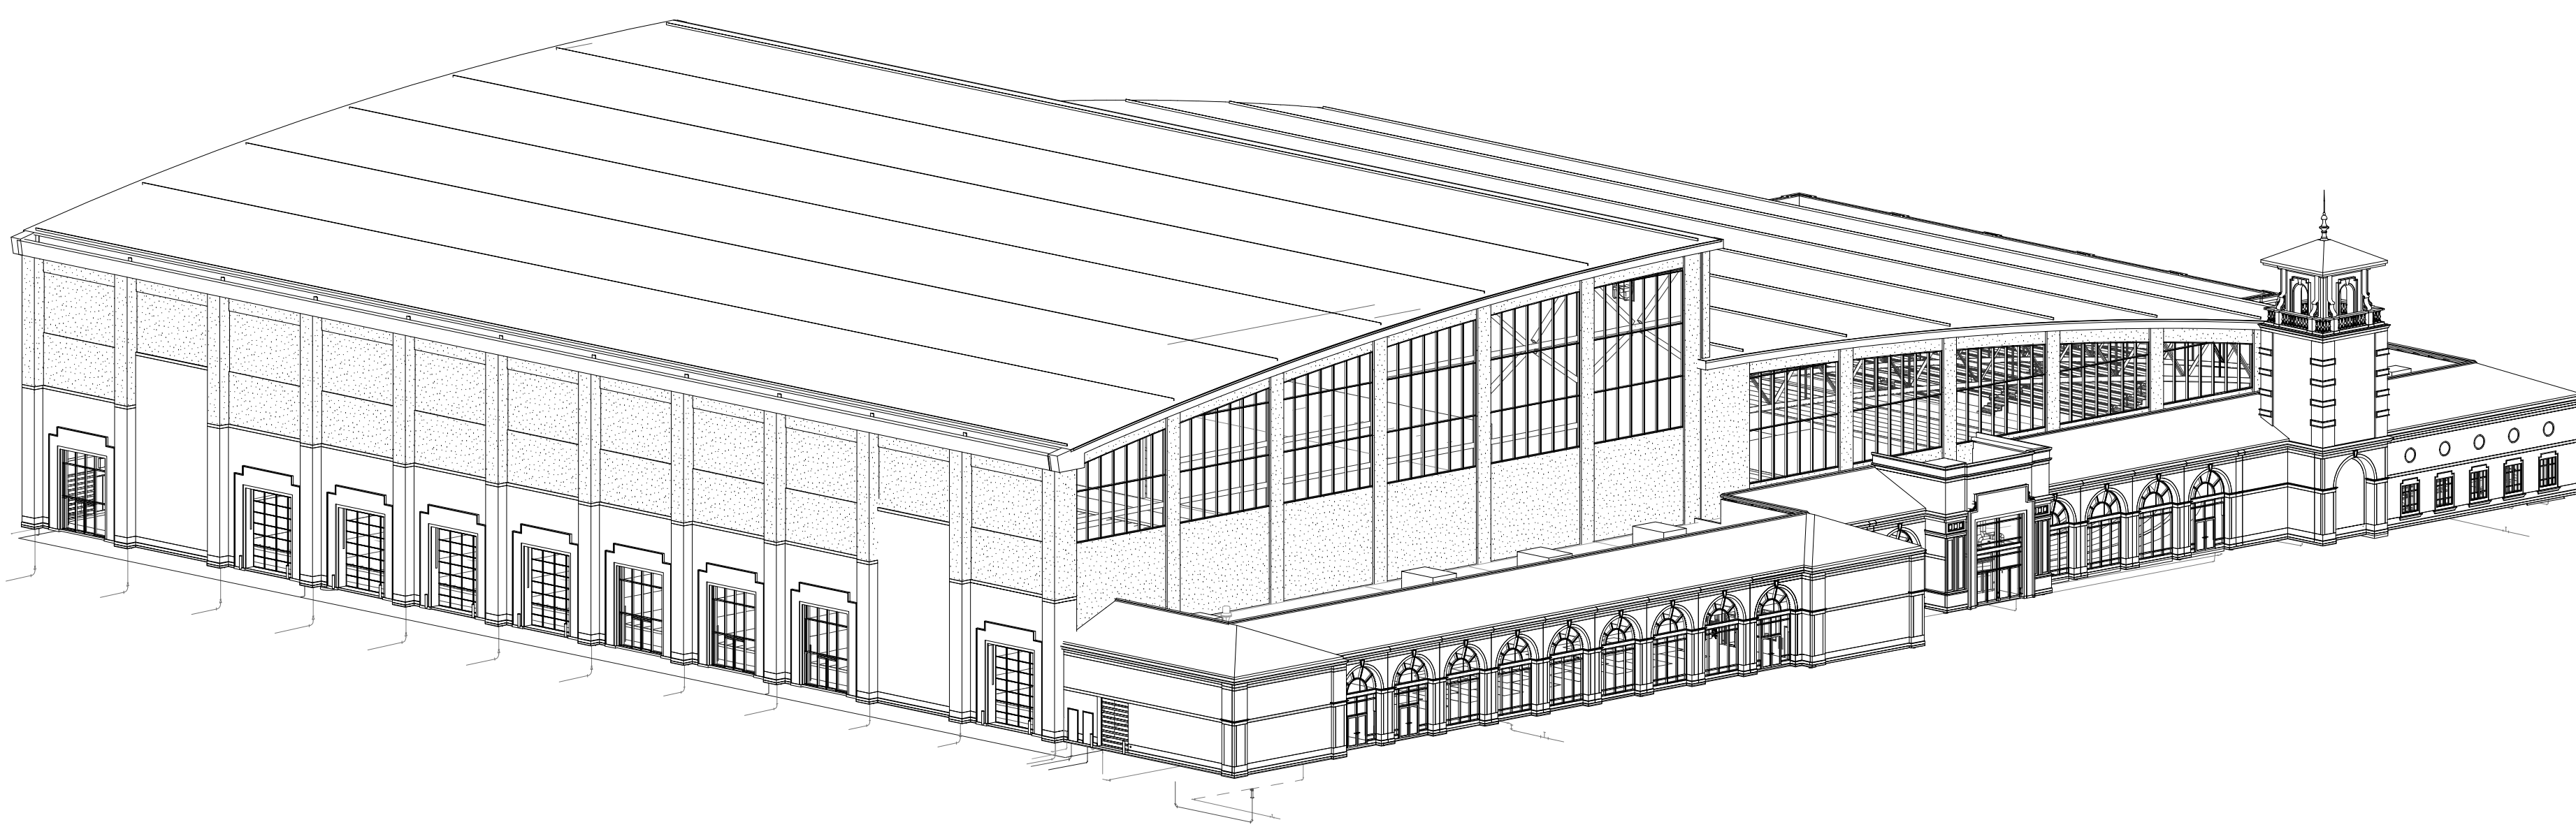


3 NORTHEAST VIEW
SCALE:

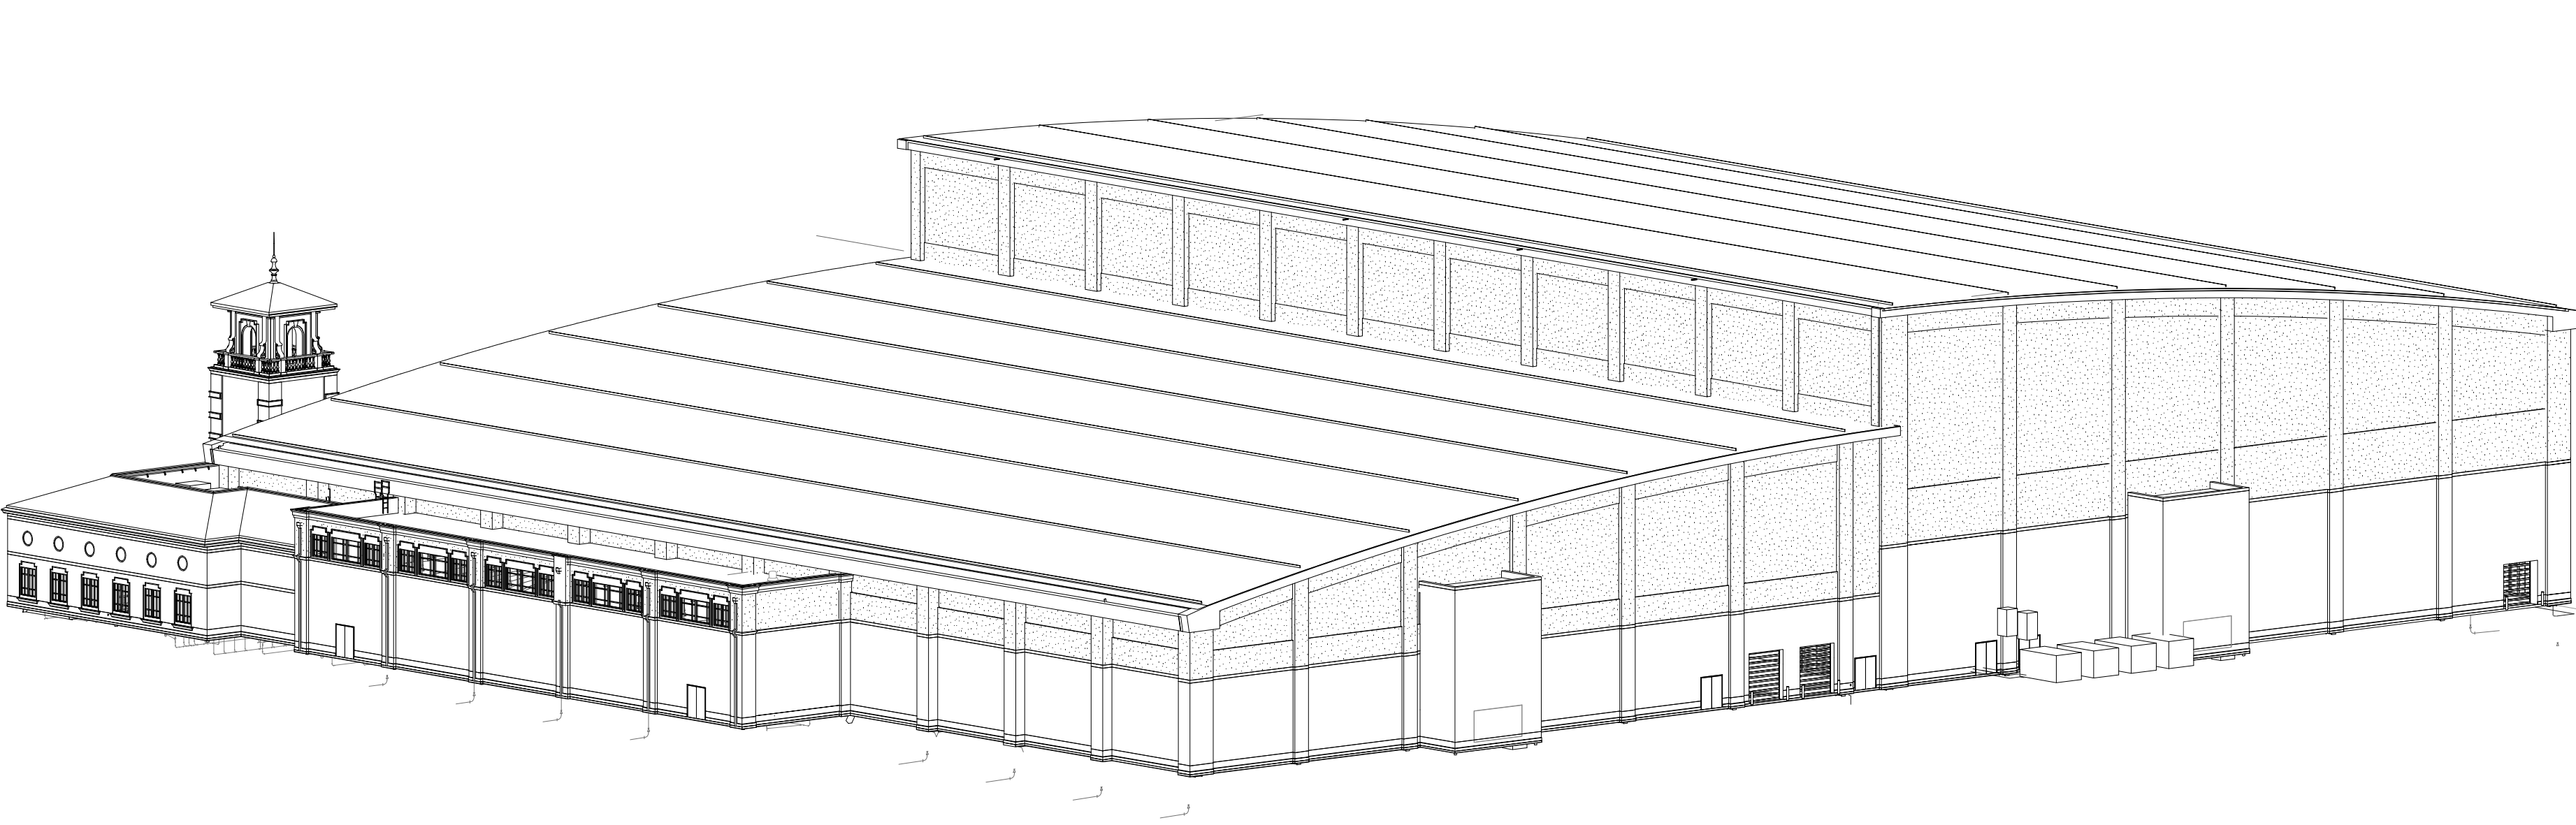

2 SOUTHWEST VIEW
SCALE:

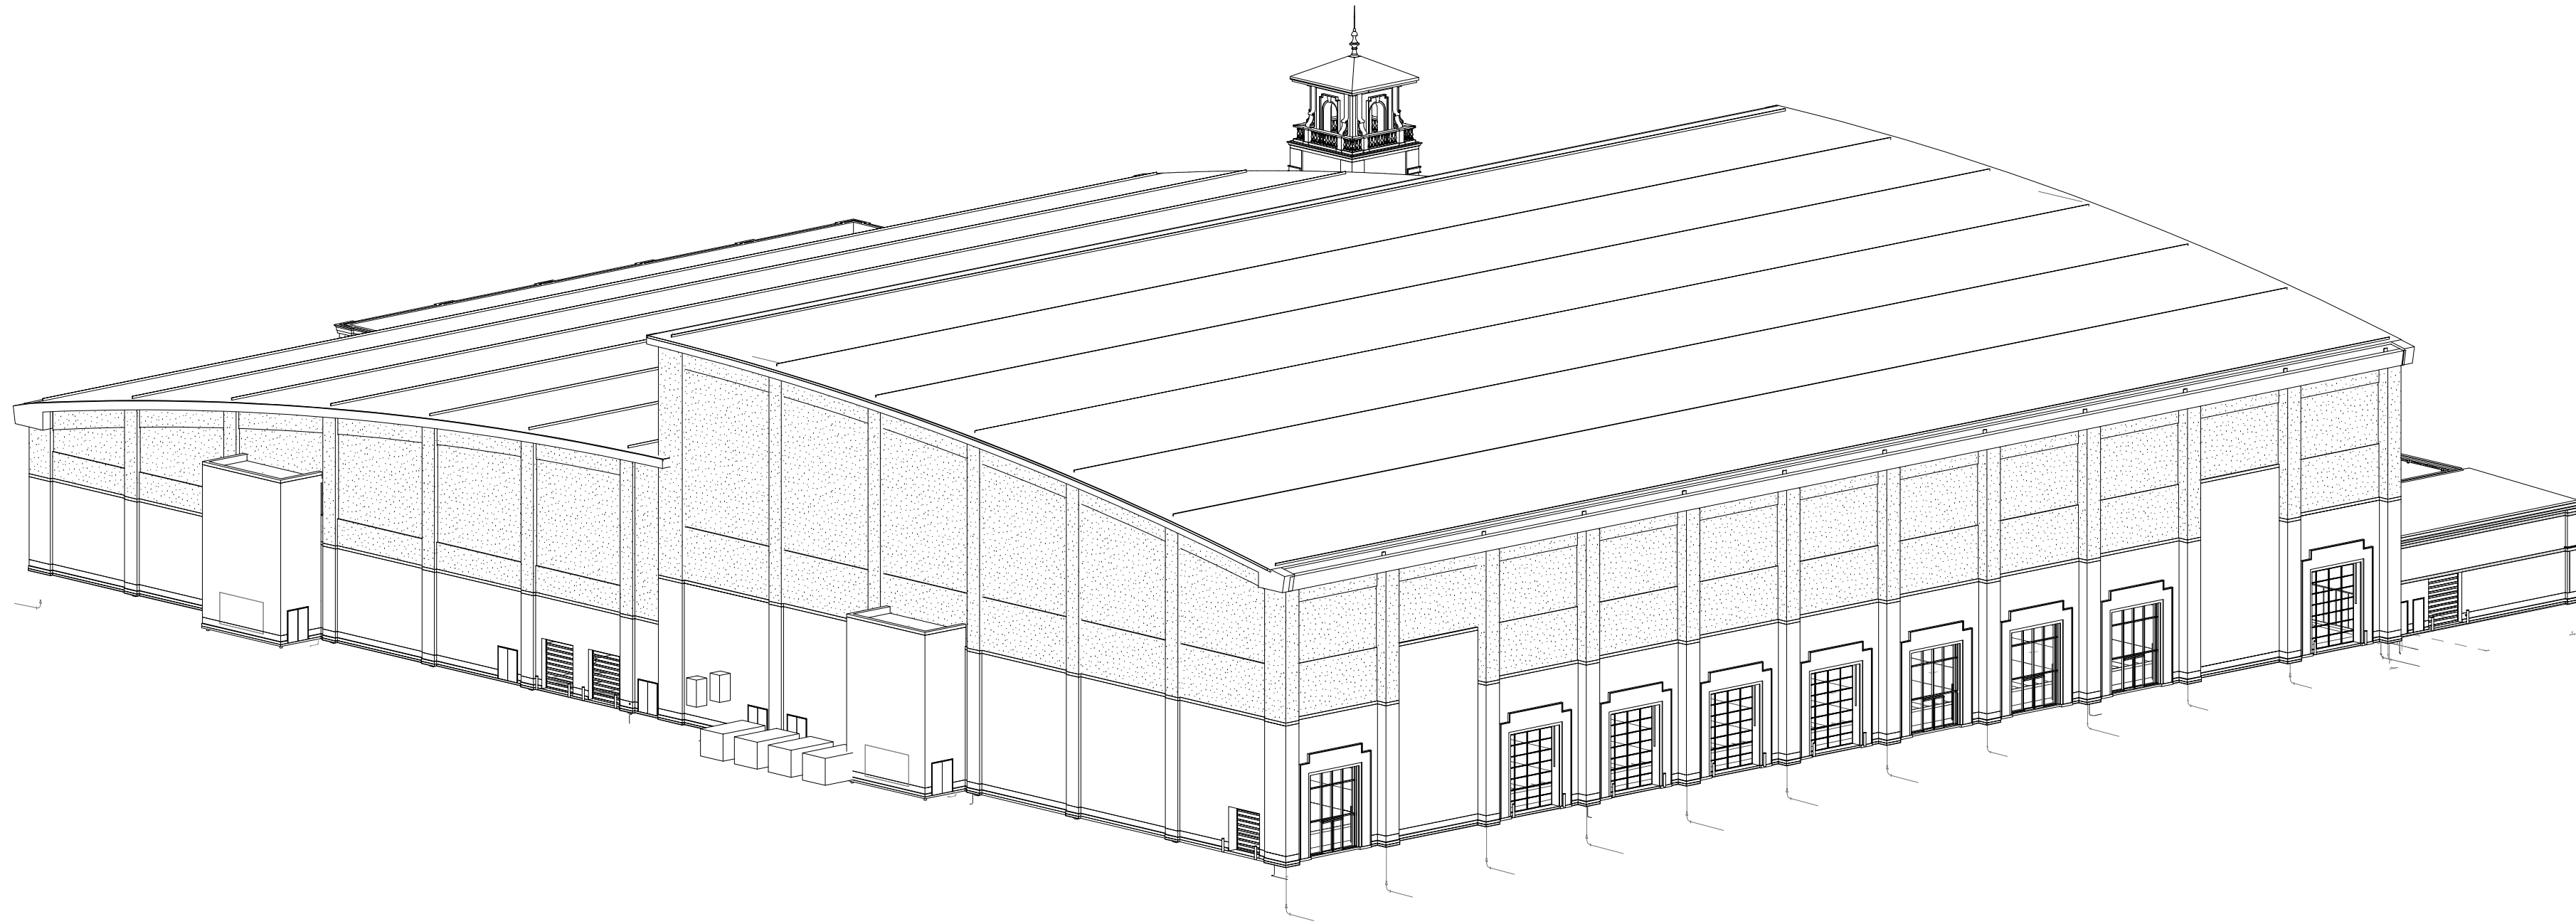

1 SOUTHEAST VIEW
SCALE:

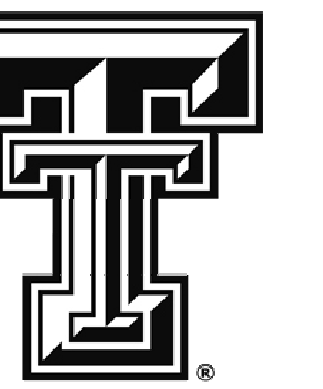

TEXAS TECH FACILITIES
PLANNING & CONSTRUCTION
BOX 62014
LUBBOCK, TX 79409

Gensler
SPORTS

Civil Engineering
JQ ENGINEERING
100 Glass St.
Dallas, TX 75207
Telephone 214.752.9098

MEP Engineering
SSR
2395 Sisco Dr.
Arlington, TX 76010
Telephone 817.333.1113

Structural Engineering
ROGERS MOORE
1750 Preston Rd.
Suite 550
Dallas, TX 75260
Telephone 214.420.0110

Assoc. MEP Engineering
CHAMBERS ENGINEERING
6501 Spur 127
Lubbock, TX 79424
Telephone 806.867.9999


Landscape Architecture
PRAIRIE WORKSHOP
PO Box 53563
Lubbock, TX 79493
Telephone 806.773.1508

AV/Security/IT/Data
WJHW
3541 Midcourt Rd.
Suite 124
Carrollton, TX 75006
Telephone 972.934.1700

Food Services
CARUSO & ASSOC.
8055 East Turtle Ave.
Suite 130
Denver, CO 80237
Telephone 303.946.1600

ADA Consultant
ED ROTHIER CONSULTING
25950 Mission Bellview
Louisburg, KS 66063
Telephone 913.346.8479

Date	Description
6/19/2015	Schematic Design
8/21/2015	Design Development
11/20/2015	25% CD Set
2/4/2016	90% CD Set
2/5/2016	DEMO/MASS EX
3/4/2016	STRUCT. PKG.
4/6/2016	CD Set

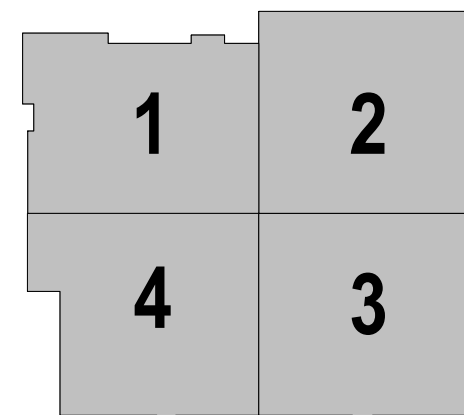

Seal/Signature



Project Name
**Texas Tech Sports
Performance Center**


Project Number
27.6923.000

Description
OVERALL ELEVATIONS


Scale
1/16" = 1'-0"

A5.10


© 2015 Gensler

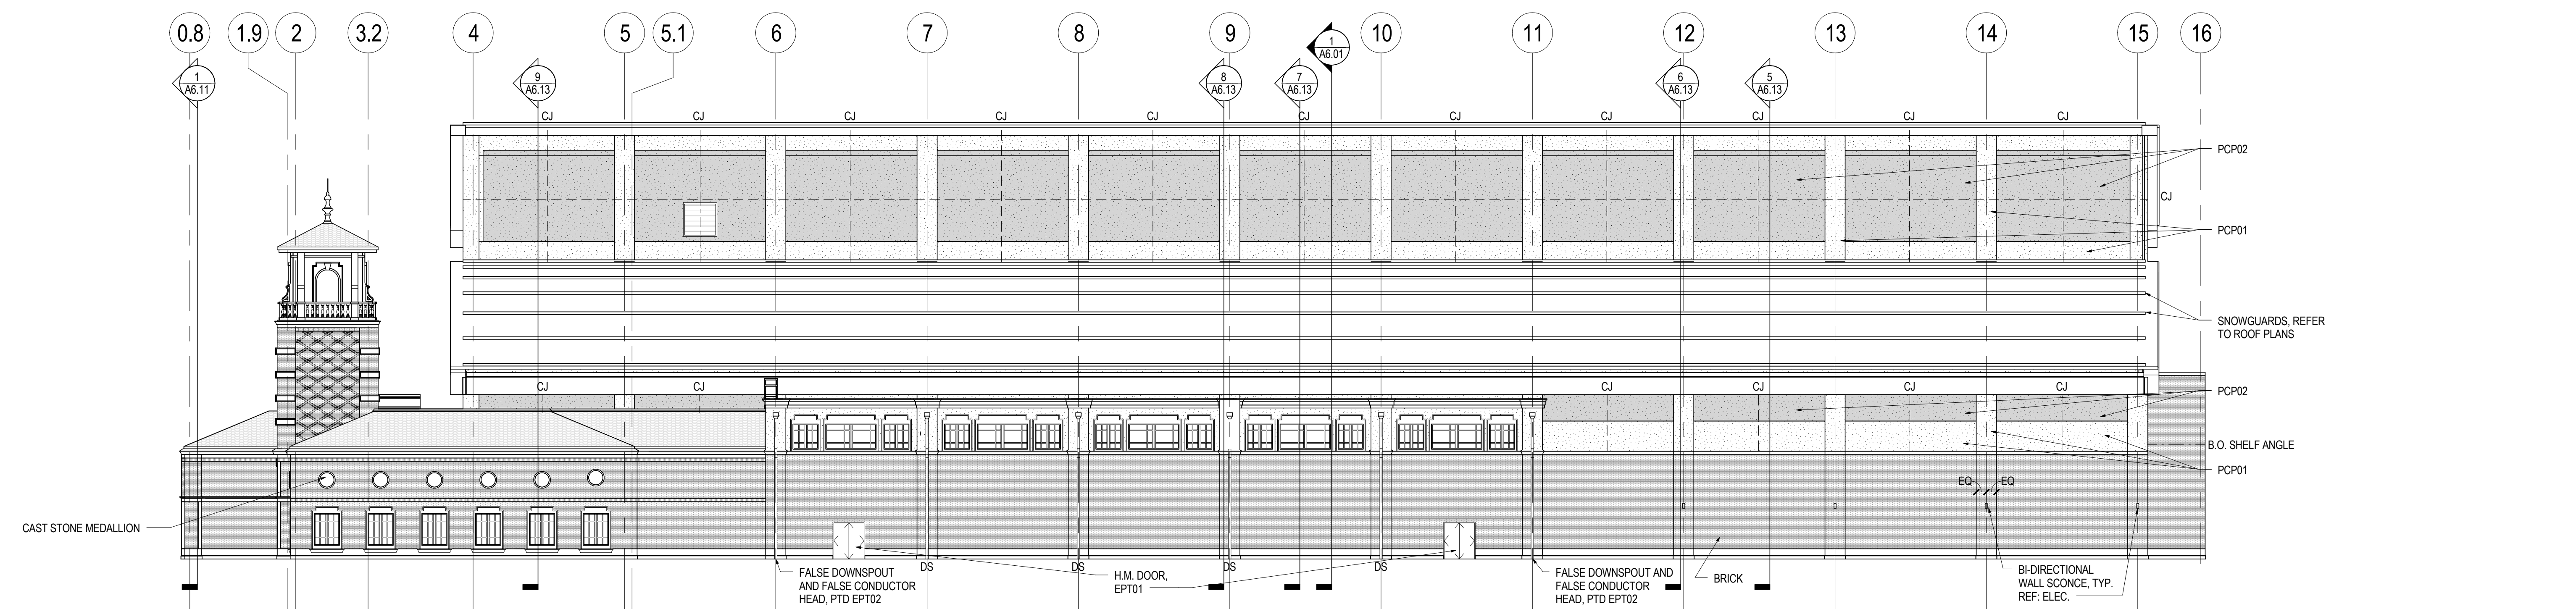


4 BUILDING ELEVATION - WEST
SCALE: 1/16" = 1'-0"

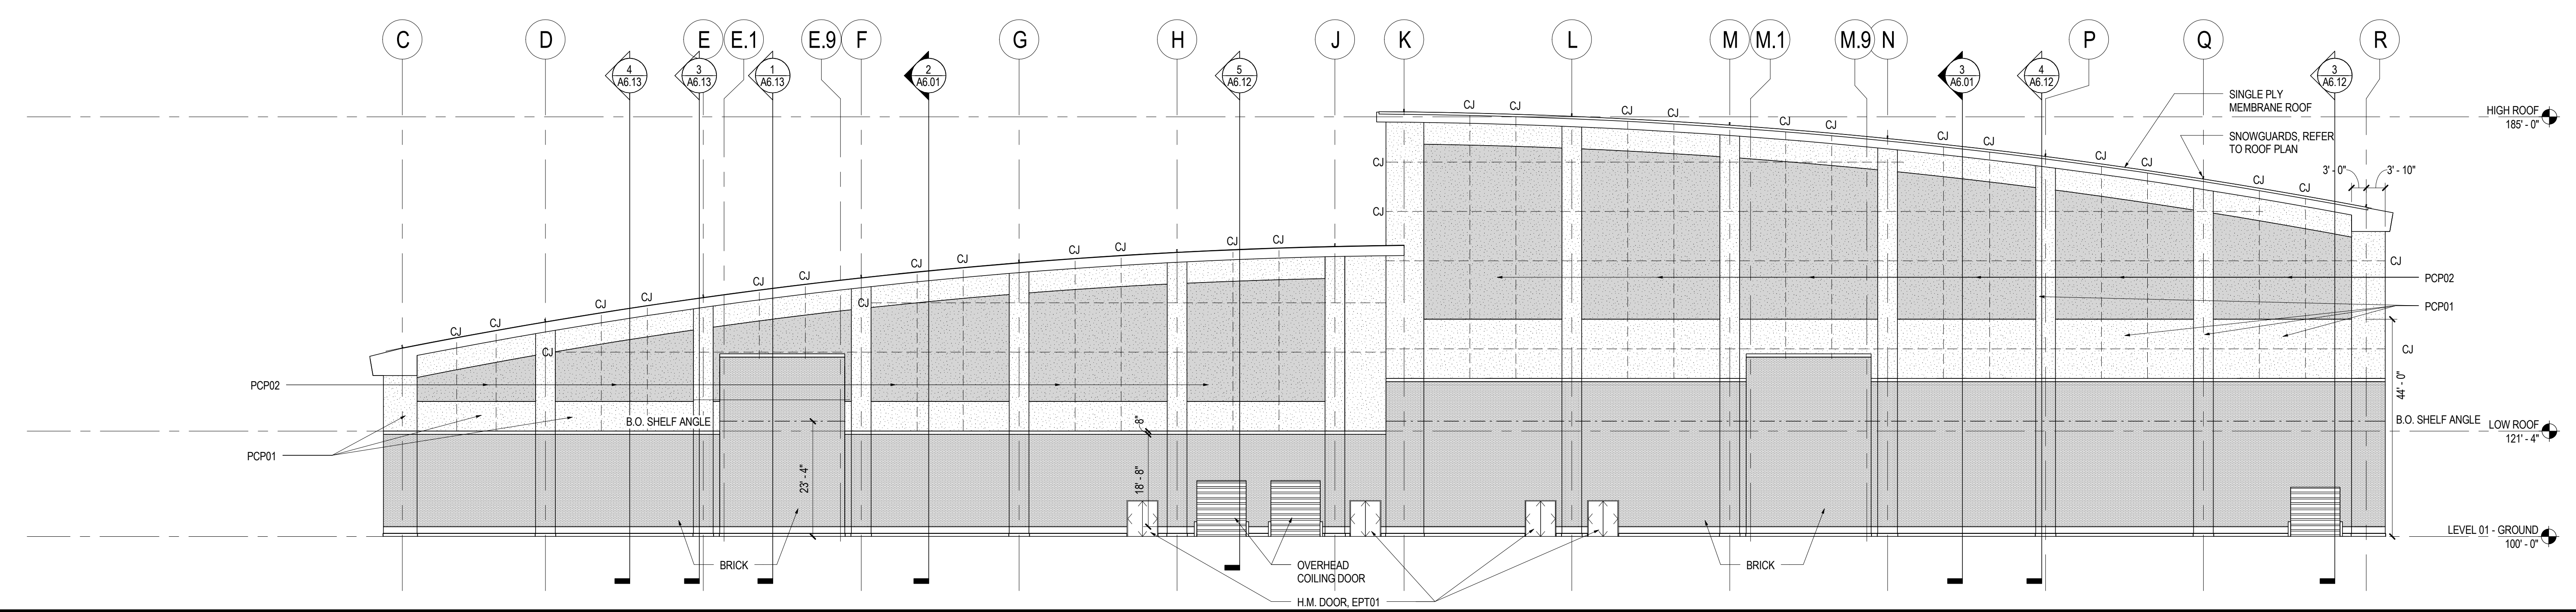

3 BUILDING ELEVATION - SOUTH
SCALE: 1/16" = 1'-0"

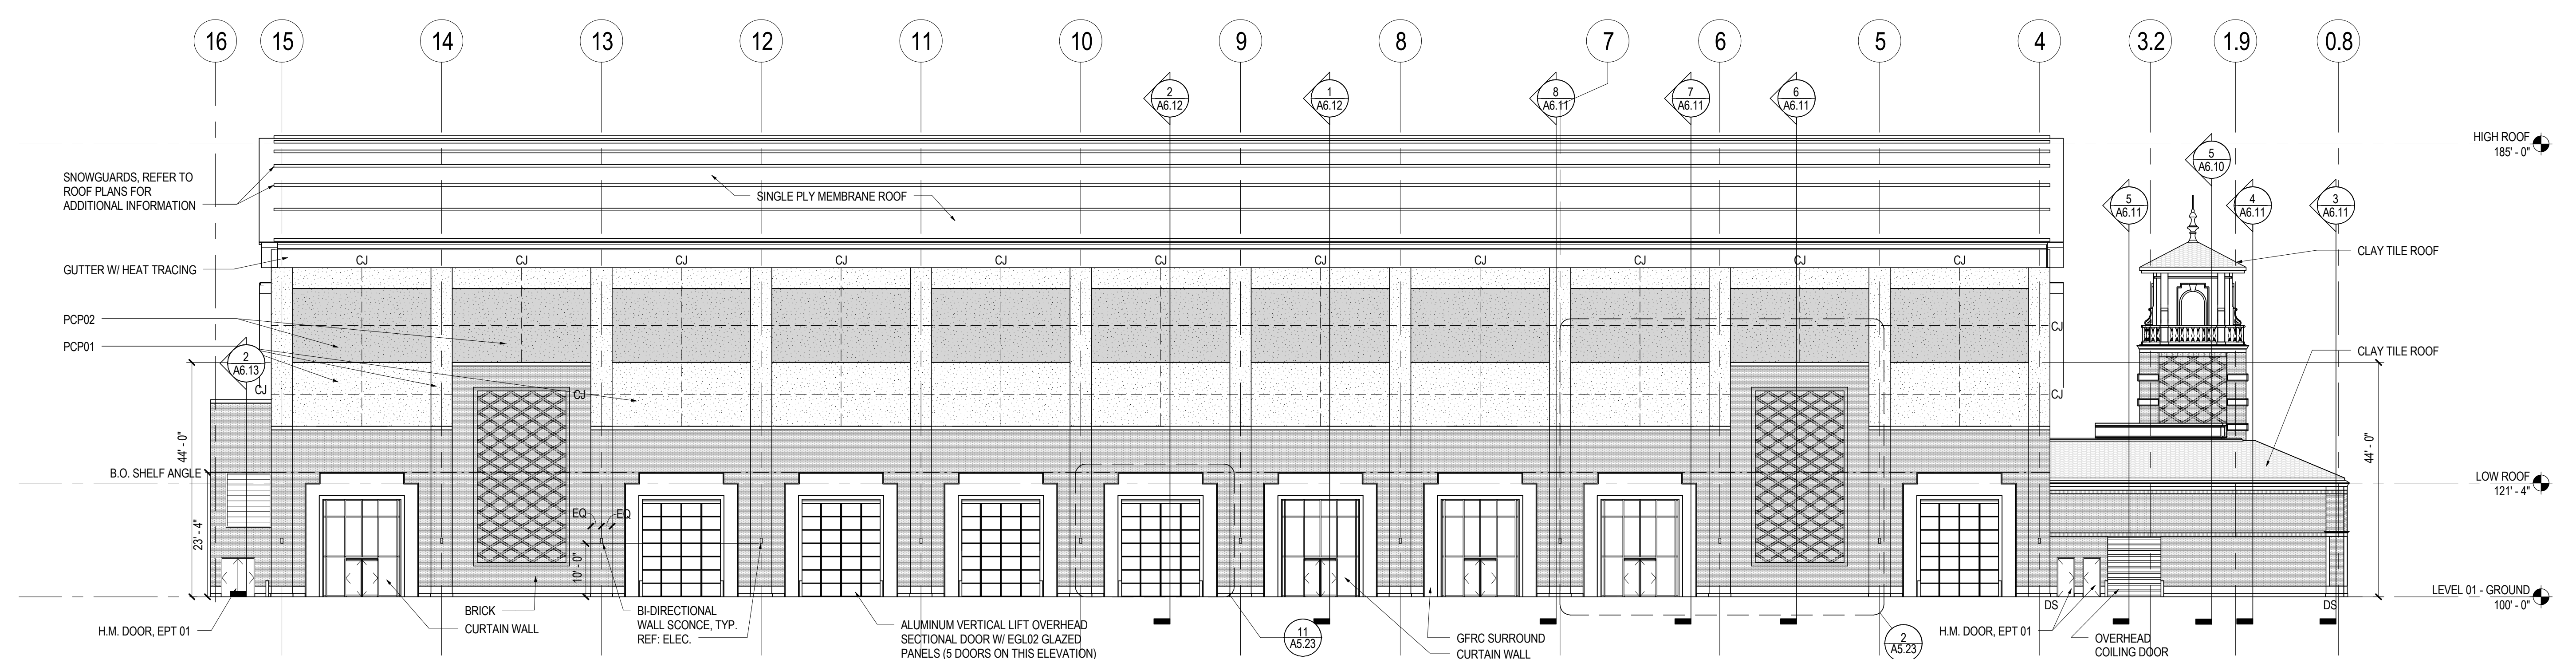

2 BUILDING ELEVATION - EAST
SCALE: 1/16" = 1'-0"

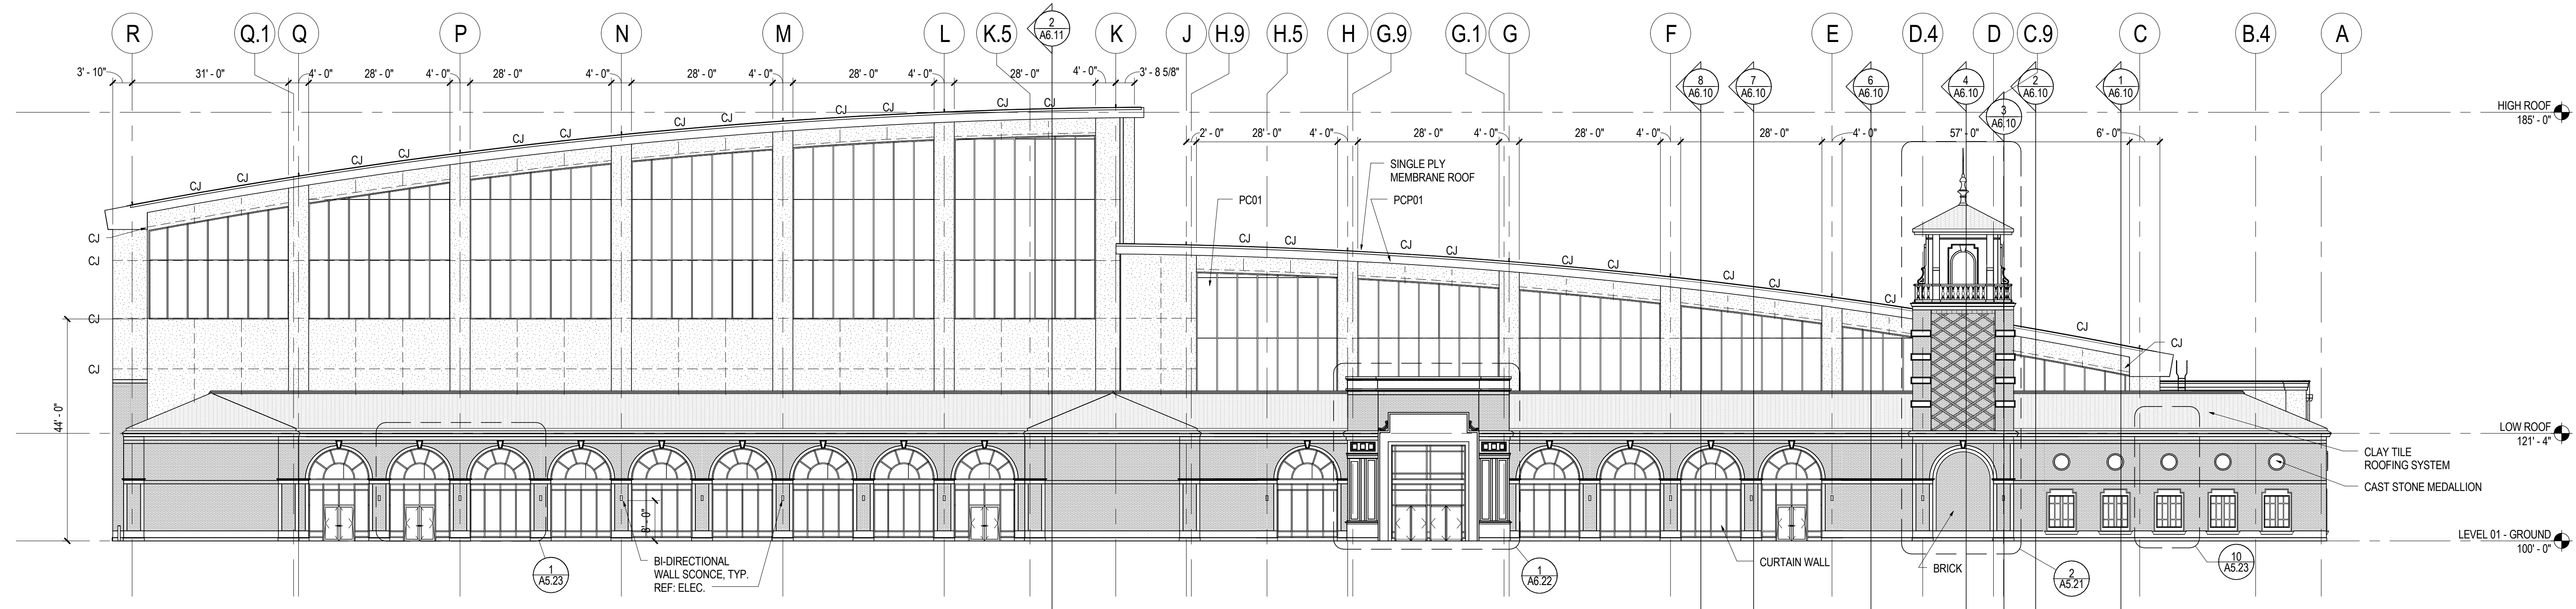

1 BUILDING ELEVATION - NORTH
SCALE: 1/16" = 1'-0"



“Universal Signs” by Barbara Grygutis, located outside of the stadium’s west entrance.




“Masked Rider” by Grant Speed, located to the west of the stadium.



Murals by Mike Mandel: "Four Positions", Half Time Show", "Team Spirit", "The Masked Rider", located on the west side of the stadium



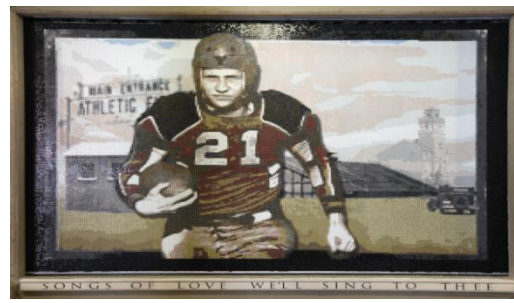

“Visions of the Matador Song” by Kenneth Pirtle, located on the east side of the stadium